


108 STAIR	1110 DOWN ROOM	1205 COMMON AREA	1300 DOWN ROOM	1404 MEDICAL
109 COMMON AREA	1115 DOWN ROOM	1210 DOWN ROOM	1305 DOWN ROOM	1411 COMMON AREA
102A DOWN ROOM	1116 TOILET	1215 DOWN ROOM	1310 TOILET	1418 DOWN ROOM
103 DOWN ROOM	1117 TOILET	1220 TOILET	1315 TOILET	1425 DOWN ROOM
102 TOILET	1118 MEDICAL	1225 TOILET	1320 MEDICAL	1432 TOILET
103 MEDICAL	1124 COMMON AREA	1230 MEDICAL	1325 COMMON AREA	1439 MEDICAL
103 COMMON AREA	1126 DOWN ROOM	1235 COMMON AREA	1330 DOWN ROOM	1446 MEDICAL
103A DOWN ROOM	1128 DOWN ROOM	1237 DOWN ROOM	1335 DOWN ROOM	1453 MEDICAL
103B DOWN ROOM	1129 DOWN ROOM	1239 DOWN ROOM	1340 DOWN ROOM	1460 MEDICAL
103C TOILET	1130 TOILET	1242 TOILET	1345 TOILET	1467 MEDICAL
103D TOILET	1131 TOILET	1247 TOILET	1350 TOILET	1474 MEDICAL
103E MEDICAL	1132 MEDICAL	1250 MEDICAL	1355 MEDICAL	1481 MEDICAL
104 COMMON AREA	116 COMMON AREA (ADA)	129 STAIR	139 COMMON AREA	1491 DOWN ROOM
104A DOWN ROOM	116A DOWN ROOM (ADA)	131 STAIR	141 DOWN ROOM	1498 DOWN ROOM
104B DOWN ROOM	116B DOWN ROOM (ADA)	132 STAIR	142 DOWN ROOM	1505 DOWN ROOM
104C TOILET	116C DOWN ROOM (ADA)	133 ELECTRICAL	143 DOWN ROOM	1512 DOWN ROOM
104D TOILET	116D DOWN ROOM (ADA)	134 COMMON	144 TOILET	1519 DOWN ROOM (ADA)
104E MEDICAL	116E TOILET (ADA)	134 LBBP	145 TOILET	1526 DOWN ROOM (ADA)
105 COMMON AREA	116F TOILET (ADA)	135 COMMON AREA	146 COMMON AREA	1533 DOWN ROOM (ADA)
105A DOWN ROOM	116G MEDICAL	135A DOWN ROOM (ADA)	146 STAIR	1540 DOWN ROOM
105B DOWN ROOM	116H MEDICAL	135B DOWN ROOM (ADA)	146 ELECTRICAL	1547 TOILET (ADA)
105C TOILET	116I COMMON AREA	135C TOILET (ADA)	147 DOWN ROOM	1554 TOILET (ADA)
105D TOILET	116J DOWN ROOM	135D TOILET (ADA)	147 DOWN ROOM	1561 MEDICAL
105E MEDICAL	116K DOWN ROOM	135E MEDICAL	148 DOWN ROOM	1568 MEDICAL
106 ELECTRICAL	116L DOWN ROOM	135F COMMON AREA (ADA)	148 DOWN ROOM	1575 MEDICAL
107 DATA ROOM	116M S.A. ROOM	135G DOWN ROOM (ADA)	149 ELECTRICAL	1582 MEDICAL
108 SITTING	116N TOILET	135H DOWN ROOM (ADA)	149 STAIR	1589 DOWN ROOM
109 DOWN-DR	116O TOILET	135I DOWN ROOM (ADA)	149 COMMON AREA	1596 DOWN ROOM
111 COMMON AREA	116P MEDICAL	135J TOILET (ADA)	149A DOWN ROOM	1603 DOWN ROOM
111A DOWN ROOM	116Q ELEV. SHIP. ROOM	135K TOILET (ADA)	149B DOWN ROOM	1610 DOWN ROOM
111B DOWN ROOM	116R ELEV. SHIP. ROOM	135L TOILET (ADA)	149C DOWN ROOM	1617 DOWN ROOM
	116S DOWN-DR	135 COMMON AREA	149D DOWN ROOM	

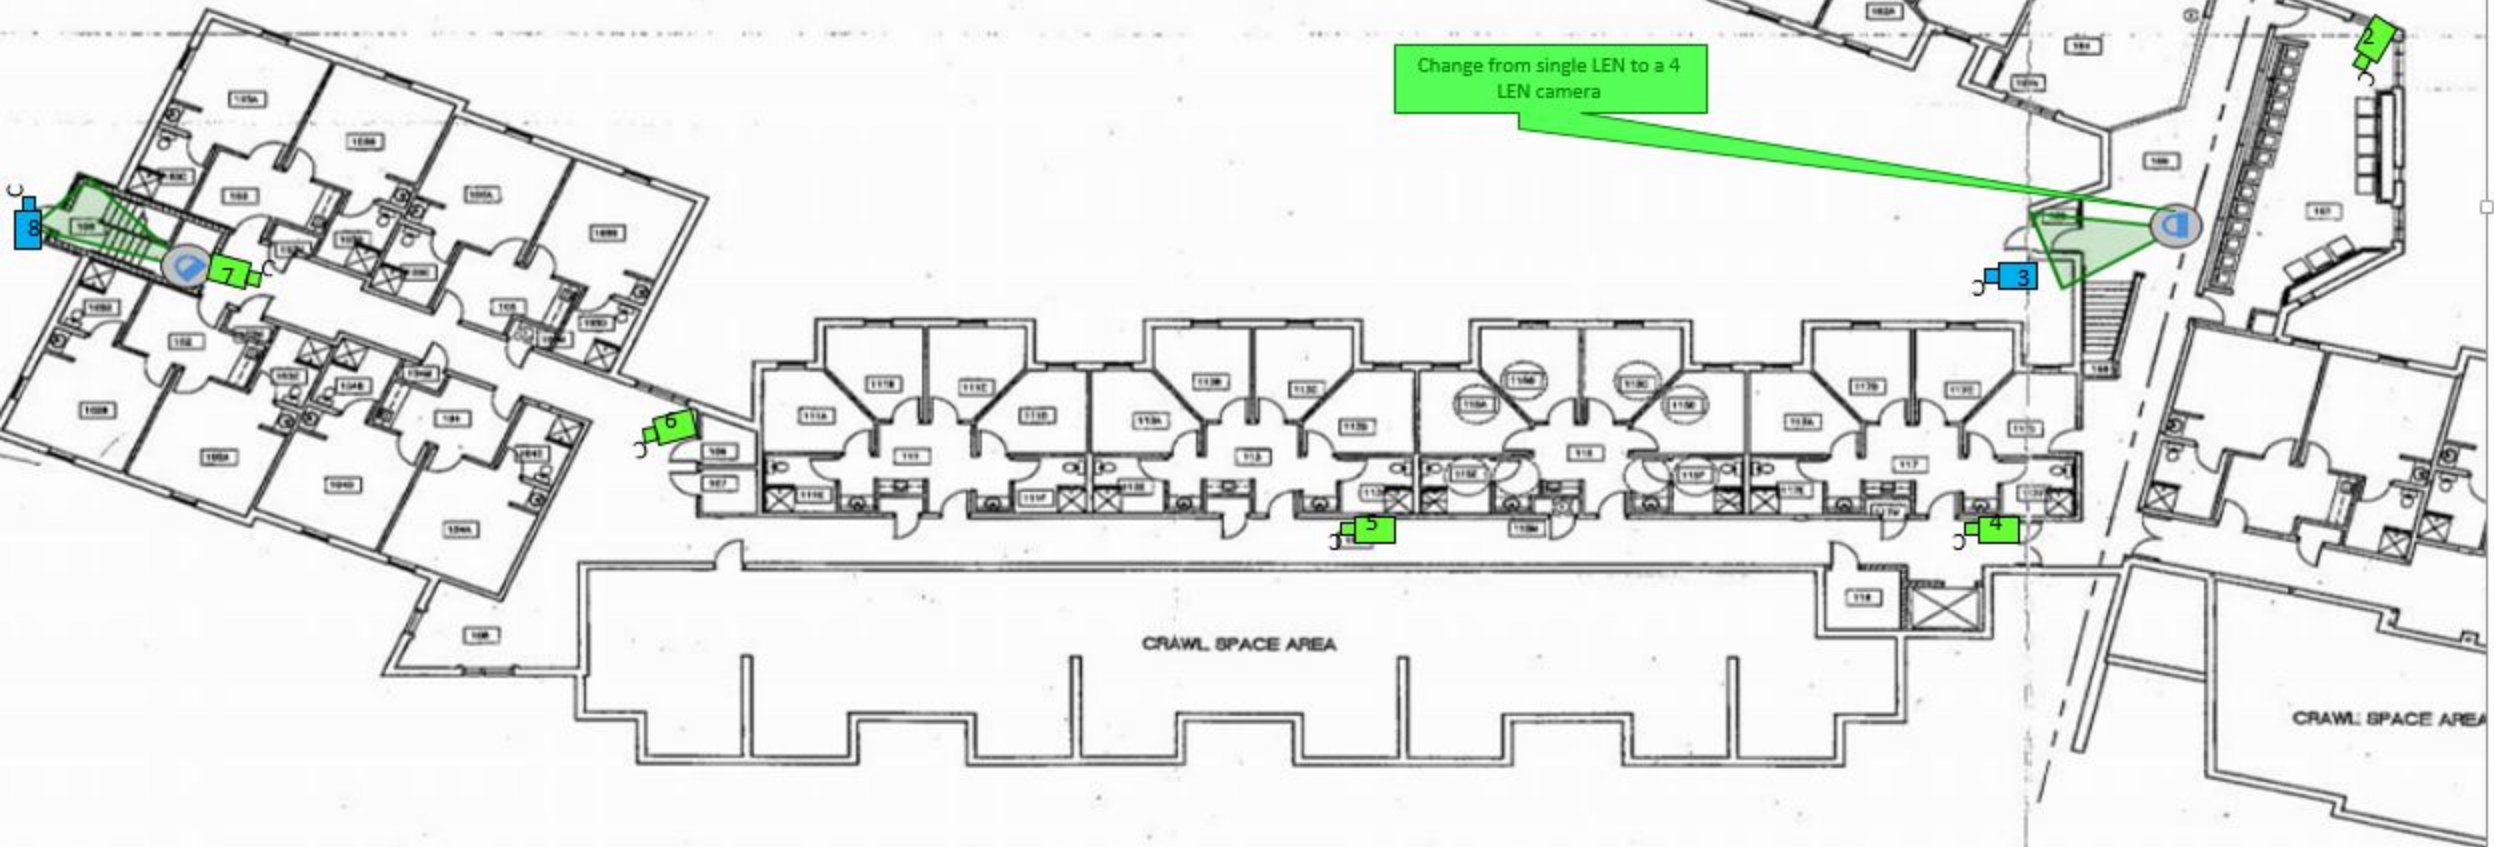

AREA "A"
FIRST FLOOR PLAN - LAYOUT
SCALE: N.T.S.

