


102C	TOILET	111A	MEDICAL	120D	TOILET	130M	MEDICAL	141C	CONAM AREA	161C	TOILET
102D	TOILET	112	CONAM AREA	120E	MEDICAL	141	CONAM AREA	141D	CONAM AREA	161D	TOILET
102M	MEDICAL	112A	DOWN ROOM	121	CONAM AREA	141A	DOWN ROOM	141E	DOWN ROOM	161E	MEDICAL
103	CONAM AREA	113	DOWN ROOM	121A	DOWN ROOM	141B	DOWN ROOM	141F	DOWN ROOM	162	HALL BIR APPL.
103A	DOWN ROOM	113C	DOWN ROOM	121B	DOWN ROOM	141C	DOWN ROOM	141G	DOWN ROOM	162A	RECEPTION
103B	DOWN ROOM	113D	DOWN ROOM	121C	TOILET	141D	DOWN ROOM	141H	DOWN ROOM	162B	BEDROOM
103C	TOILET	113E	TOILET	121D	MEDICAL	141E	TOILET	141I	TOILET	162C	BATHROOM
103D	TOILET	113F	TOILET	121E	MEDICAL	141F	TOILET	141J	TOILET	162D	CLOSET
103M	MEDICAL	113M	MEDICAL	121F	STORAGE/WHITEN	141G	MEDICAL	141K	MEDICAL	162E	MEDICAL
104	CONAM AREA	114	CONAM AREA (ADA)	121G	STAIR	141H	CONAM AREA	141L	CONAM AREA	162F	CLOSET
104A	DOWN ROOM	114A	DOWN ROOM (ADA)	121H	DATA/CL	141I	DOWN ROOM	141M	DOWN ROOM	162G	CLOSET
104B	DOWN ROOM	114B	DOWN ROOM (ADA)	121I	ELECTRICAL	141J	DOWN ROOM	141N	DOWN ROOM	162H	CONAM AREA (H)
104C	TOILET	114C	DOWN ROOM (ADA)	121J	CONAM AREA	141K	TOILET	141O	DOWN ROOM (ADA)	162I	CONAM AREA (ADA)
104D	TOILET	114D	DOWN ROOM (ADA)	121K	DOWN ROOM	141L	TOILET	141P	DOWN ROOM (ADA)	162J	DOWN ROOM (ADA)
104M	MEDICAL	114E	TOILET (ADA)	121L	CONAM AREA	141M	MEDICAL	141Q	MEDICAL	162K	DOWN ROOM (ADA)
105	CONAM AREA	115	TOILET (ADA)	121M	DOWN ROOM (ADA)	141N	STAIR	141R	DOWN ROOM	162L	DOWN ROOM
105A	DOWN ROOM	115A	TOILET (ADA)	121N	DOWN ROOM (ADA)	141O	ELECTRICAL	141S	ELECTRICAL	162M	DOWN ROOM
105B	DOWN ROOM	115B	MEDICAL	121O	TOILET (ADA)	141P	STAIR	141T	STAIR	162N	TOILET (ADA)
105C	TOILET	115C	CONAM AREA	121P	TOILET (ADA)	141Q	STAIR	141U	STAIR	162O	TOILET (ADA)
105D	TOILET	115D	DOWN ROOM	121Q	TOILET (ADA)	141R	SITTING AREA	141V	SITTING AREA	162P	MEDICAL
105E	TOILET	115E	DOWN ROOM	121R	MEDICAL	141S	SITTING AREA	141W	SITTING AREA	162Q	MEDICAL
105F	MEDICAL	115F	DOWN ROOM	121S	CONAM AREA (ADA)	141T	MEDICAL	141X	MEDICAL	162R	MEDICAL
105G	DOWN ROOM	115G	DOWN ROOM	121T	DOWN ROOM (ADA)	141U	DOWN ROOM (ADA)	141Y	MEDICAL	162S	MEDICAL
105H	DOWN ROOM	115H	DOWN ROOM	121U	DOWN ROOM (ADA)	141V	DOWN ROOM (ADA)	141Z	ELECTRICAL	162T	DIRECTORS OFF
105I	DOWN ROOM	115I	CONAM AREA	121V	DOWN ROOM (ADA)	141W	DOWN ROOM (ADA)	141AA	STAIR	162U	CONAM AREA
105J	TOILET	115J	DOWN ROOM	121W	MEDICAL	141X	DOWN ROOM	141AB	CONAM AREA	162V	LAUNDRY
105K	TOILET	115K	DOWN ROOM	121X	CONAM AREA (ADA)	141Y	DOWN ROOM (ADA)	141AC	CONAM AREA	162W	MEDICAL
105L	MEDICAL	115L	DOWN ROOM	121Y	DOWN ROOM (ADA)	141Z	DOWN ROOM (ADA)	141AD	CONAM AREA	162X	MEDICAL
105M	MEDICAL	115M	DOWN ROOM	121Z	DOWN ROOM (ADA)	141AA	DOWN ROOM (ADA)	141AE	CONAM AREA	162Y	MEDICAL
106	ELECTRICAL	116	R.L. ROOM	121A	DOWN ROOM (ADA)	141AB	DOWN ROOM (ADA)	141AF	CONAM AREA	162Z	MEDICAL
106A	DATA ROOM	116A	R.L. ROOM	121B	DOWN ROOM (ADA)	141AC	DOWN ROOM (ADA)	141AG	CONAM AREA	163	CENTRAL STAIR
106B	SITTING	116B	TOILET	121C	DOWN ROOM (ADA)	141AD	DOWN ROOM (ADA)	141AH	CONAM AREA	163A	VESTIBULE
106C	CONAM AREA	116C	TOILET	121D	DOWN ROOM (ADA)	141AE	DOWN ROOM (ADA)	141AI	CONAM AREA		
106D	CONAM AREA	116D	TOILET	121E	DOWN ROOM (ADA)	141AF	DOWN ROOM (ADA)	141AJ	CONAM AREA		
106E	CONAM AREA	116E	TOILET	121F	DOWN ROOM (ADA)	141AG	DOWN ROOM (ADA)	141AK	CONAM AREA		
106F	CONAM AREA	116F	TOILET	121G	DOWN ROOM (ADA)	141AH	DOWN ROOM (ADA)	141AL	CONAM AREA		
106G	CONAM AREA	116G	TOILET	121H	DOWN ROOM (ADA)	141AI	DOWN ROOM (ADA)	141AM	CONAM AREA		
106H	CONAM AREA	116H	TOILET	121I	DOWN ROOM (ADA)	141AJ	DOWN ROOM (ADA)	141AN	CONAM AREA		
106I	CONAM AREA	116I	TOILET	121J	DOWN ROOM (ADA)	141AK	DOWN ROOM (ADA)	141AO	CONAM AREA		
106J	CONAM AREA	116J	TOILET	121K	DOWN ROOM (ADA)	141AL	DOWN ROOM (ADA)	141AP	CONAM AREA		
106K	CONAM AREA	116K	TOILET	121L	DOWN ROOM (ADA)	141AM	DOWN ROOM (ADA)	141AQ	CONAM AREA		
106L	CONAM AREA	116L	TOILET	121M	DOWN ROOM (ADA)	141AN	DOWN ROOM (ADA)	141AR	CONAM AREA		
106M	CONAM AREA	116M	TOILET	121N	DOWN ROOM (ADA)	141AO	DOWN ROOM (ADA)	141AS	CONAM AREA		
106N	CONAM AREA	116N	TOILET	121O	DOWN ROOM (ADA)	141AP	DOWN ROOM (ADA)	141AT	CONAM AREA		
106O	CONAM AREA	116O	TOILET	121P	DOWN ROOM (ADA)	141AQ	DOWN ROOM (ADA)	141AU	CONAM AREA		
106P	CONAM AREA	116P	TOILET	121Q	DOWN ROOM (ADA)	141AR	DOWN ROOM (ADA)	141AV	CONAM AREA		
106Z	CONAM AREA	116Z	TOILET	121A	DOWN ROOM (ADA)	141BB	DOWN ROOM (ADA)	141BF	CONAM AREA		

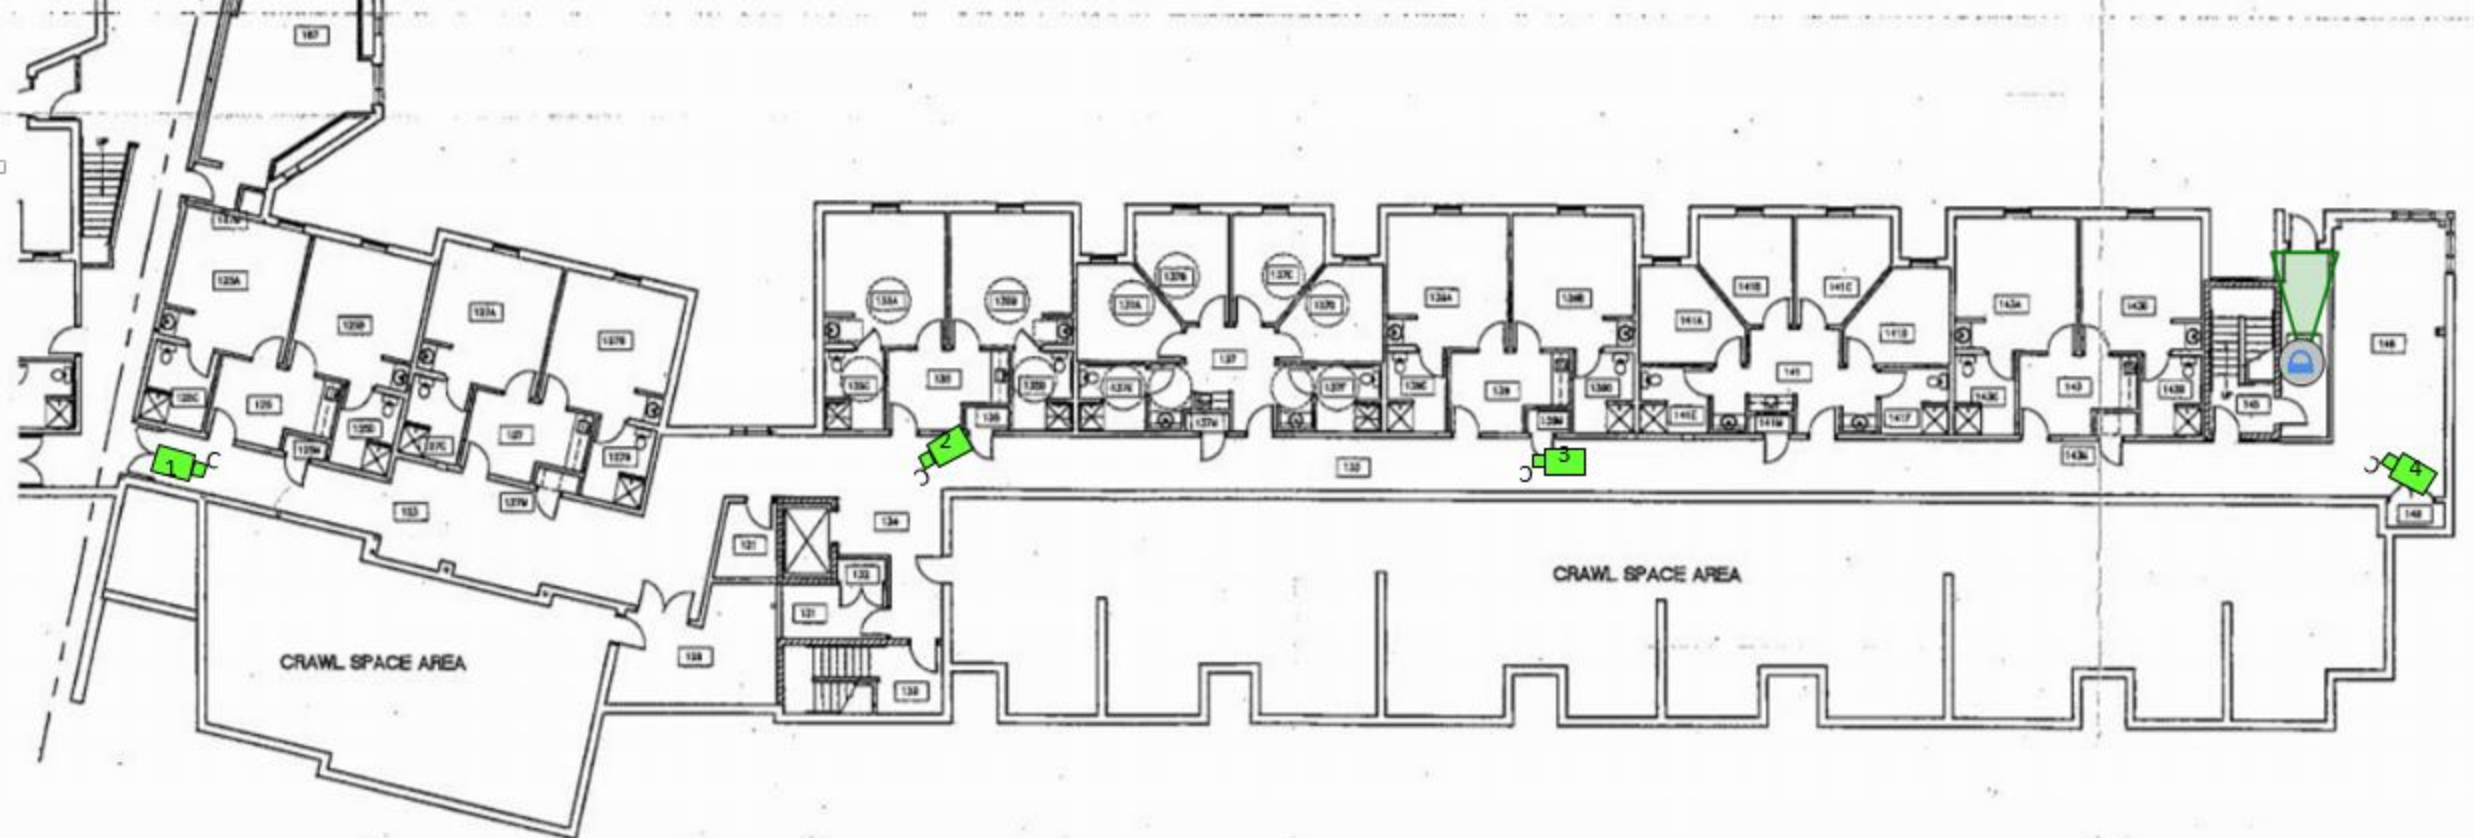


**AREA 'B'**  
**FIRST FLOOR PLAN - LAYOUT**  
 SCALE: N.T.S.