



100 STAIR	111C DOWN ROOM	125 COMMON AREA	138A DOWN ROOM	180A MEDICAL
102 COMMON AREA	111D DOWN ROOM	125A DOWN ROOM	138B DOWN ROOM	181 COMMON AREA
102A DOWN ROOM	111E TOILET	125B DOWN ROOM	138C TOILET	181A DOWN ROOM
102B DOWN ROOM	111F TOILET	125C TOILET	138D TOILET	181B DOWN ROOM
102C TOILET	111G MEDICAL	125D TOILET	138E MEDICAL	181C TOILET
102D TOILET	112 COMMON AREA	125E MEDICAL	141 COMMON AREA	181D TOILET
102E MEDICAL	112A DOWN ROOM	127 COMMON AREA	141A DOWN ROOM	181E MEDICAL
103 COMMON AREA	112B DOWN ROOM	127A DOWN ROOM	141B DOWN ROOM	182 HALL, ESR APP.
103A DOWN ROOM	112C DOWN ROOM	127B DOWN ROOM	141C DOWN ROOM	182A BEDROOM
103B DOWN ROOM	112D DOWN ROOM	127C TOILET	141D DOWN ROOM	182B BEDROOM
103C TOILET	112E TOILET	127D TOILET	141E TOILET	182C BATHROOM
103D TOILET	112F TOILET	127E MEDICAL	141F TOILET	182D CLOSET
103E MEDICAL	112G MEDICAL	128 STORAGE/HANITON	141G MEDICAL	182E MEDICAL
104 COMMON AREA	112 COMMON AREA (ADA)	138 STAIR	143 COMMON AREA	182F CLOSET
104A DOWN ROOM	115A DOWN ROOM (ADA)	137 DATA/COM.	143A DOWN ROOM	183 COMMON AREA (ADA)
104B DOWN ROOM	115B DOWN ROOM (ADA)	132 ELECTRICAL	143B DOWN ROOM	183A DOWN ROOM (ADA)
104C TOILET	115C DOWN ROOM (ADA)	134 CORRIDOR	143C TOILET	183B DOWN ROOM (ADA)
104D TOILET	115D DOWN ROOM (ADA)	134 LOBBY	143D TOILET	183C DOWN ROOM (ADA)
104E MEDICAL	115E DOWN ROOM (ADA)	138 COMMON AREA	143E MEDICAL	183D DOWN ROOM (ADA)
105 COMMON AREA	115F TOILET (ADA)	135A DOWN ROOM (ADA)	148 STAIR	183E DOWN ROOM
105A DOWN ROOM	115G MEDICAL	135B DOWN ROOM (ADA)	148 ELECTRICAL	183F TOILET (ADA)
105B DOWN ROOM	115H MEDICAL	135C DOWN ROOM (ADA)	147 EXIT CORRIDOR	183G TOILET (ADA)
105C TOILET	117 COMMON AREA	135D TOILET (ADA)	148 SITTING AREA	184 MEDICAL
105D TOILET	117A DOWN ROOM	135E TOILET (ADA)	185 SITTING AREA	184A MEDICAL
105E TOILET	117B DOWN ROOM	135F MEDICAL	185 MEDICAL	184B MEDICAL
105F MEDICAL	117C DOWN ROOM	137 COMMON AREA (ADA)	185A MEDICAL	184C MEDICAL
106 ELECTRICAL	117D R.A. ROOM	137A DOWN ROOM (ADA)	185 ELECTRICAL	184D MEDICAL
107 DATA ROOM	117E TOILET	137B DOWN ROOM (ADA)	138 STAIR	185 DIRECTOR'S OFFICE
108 SITTING	117F TOILET	137C DOWN ROOM (ADA)	138 CORRIDOR	186 CORRIDOR
109 DOWN ROOM	117G MEDICAL	137D DOWN ROOM (ADA)	139 COMMON AREA	187 LAUNDRY
111 COMMON AREA	118 ELEV. EQUIP. ROOM	137E TOILET (ADA)	182A DOWN ROOM	187A MEDICAL
111A DOWN ROOM	121 ELEV. EQUIP. ROOM	137F TOILET (ADA)	182B DOWN ROOM	187B MEDICAL
111B DOWN ROOM	122 DOWN ROOM	137G MEDICAL	182C DOWN ROOM	188 CENTRAL STAIR
		138 COMMON AREA	182D DOWN ROOM	189 VESTIBULE

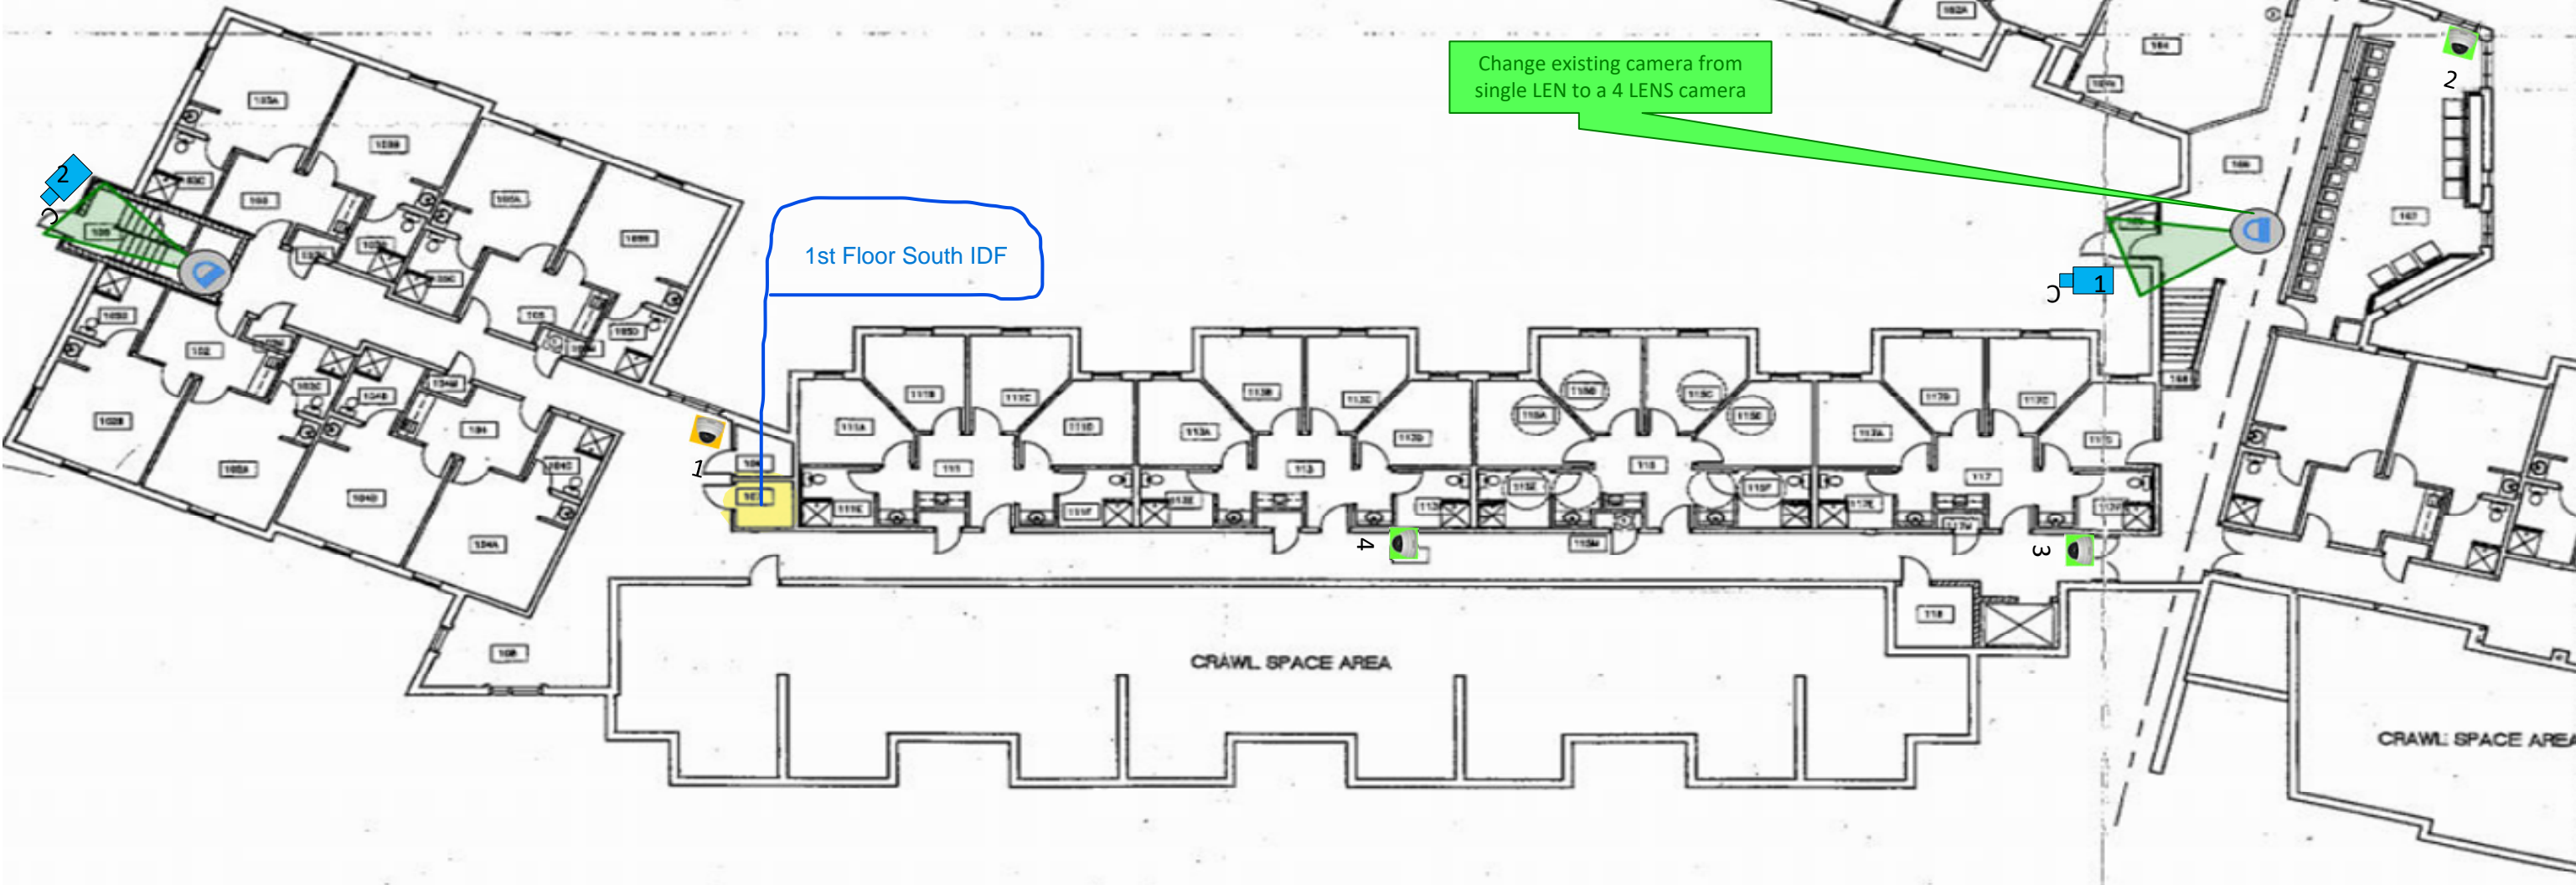

AREA "A"  
FIRST FLOOR PLAN - LAYOUT  
SCALE: N.T.S.

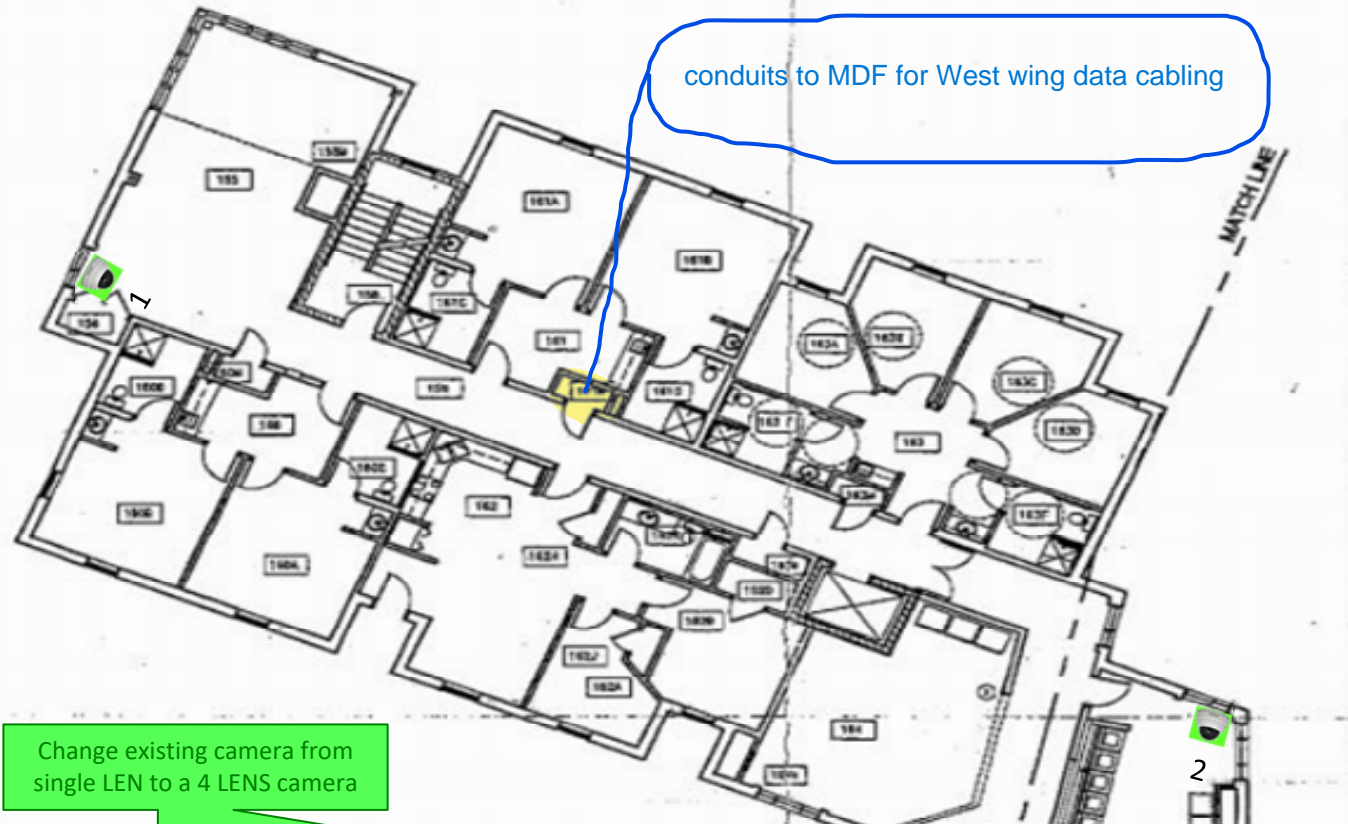