



100	STAIR	111C	DOWN ROOM	125	COMMON AREA	138A	DOWN ROOM	180A	MEDICAL
102	COMMON AREA	111D	DOWN ROOM	125A	DOWN ROOM	138B	DOWN ROOM	181	COMMON AREA
102A	DOWN ROOM	111E	TOILET	125B	DOWN ROOM	138C	TOILET	181A	DOWN ROOM
102B	DOWN ROOM	111F	TOILET	125C	TOILET	138D	TOILET	181B	DOWN ROOM
102C	TOILET	111G	MEDICAL	125D	TOILET	138E	MEDICAL	181C	TOILET
102D	TOILET	112	COMMON AREA	125E	MEDICAL	141	COMMON AREA	181D	TOILET
103	MEDICAL	112A	DOWN ROOM	127	COMMON AREA	141A	DOWN ROOM	181E	MEDICAL
103A	COMMON AREA	112B	DOWN ROOM	127A	DOWN ROOM	141B	DOWN ROOM	182	HALL, ESR APP.
103B	DOWN ROOM	112C	DOWN ROOM	127B	DOWN ROOM	141C	DOWN ROOM	182A	BEDROOM
103C	DOWN ROOM	112D	DOWN ROOM	127C	TOILET	141D	DOWN ROOM	182B	BEDROOM
103D	TOILET	112E	TOILET	127D	TOILET	141E	TOILET	182C	BATHROOM
103E	TOILET	112F	TOILET	127E	MEDICAL	141F	TOILET	182D	CLINIC
103F	MEDICAL	112G	MEDICAL	128	STORAGE/HANICOM	141G	MEDICAL	182E	MEDICAL
104	COMMON AREA	112H	COMMON AREA (ADA)	138	STAIR	143	COMMON AREA	182F	CLINIC
104A	DOWN ROOM	115A	DOWN ROOM (ADA)	137	DATA/COM	143A	DOWN ROOM	182G	CLINIC
104B	DOWN ROOM	115B	DOWN ROOM (ADA)	132	ELECTRICAL	143B	DOWN ROOM	183	COMMON AREA (ADA)
104C	TOILET	115C	DOWN ROOM (ADA)	133	CORRIDOR	143C	TOILET	183A	DOWN ROOM (ADA)
104D	TOILET	115D	DOWN ROOM (ADA)	134	LOBBY	143D	TOILET	183B	DOWN ROOM (ADA)
104E	MEDICAL	115E	DOWN ROOM (ADA)	135	COMMON AREA	143E	MEDICAL	183C	DOWN ROOM (ADA)
105	COMMON AREA	115F	TOILET (ADA)	135A	DOWN ROOM (ADA)	148	STAIR	183D	DOWN ROOM
105A	DOWN ROOM	115G	MEDICAL	135B	DOWN ROOM (ADA)	148A	ELECTRICAL	183E	TOILET (ADA)
105B	DOWN ROOM	117	COMMON AREA	135C	TOILET (ADA)	148B	EXIT CORRIDOR	183F	TOILET (ADA)
105C	TOILET	117A	DOWN ROOM	135D	TOILET (ADA)	148C	SITTING AREA	183G	MEDICAL
105D	TOILET	117B	DOWN ROOM	135E	MEDICAL	148D	SITTING AREA	184	MEDICAL
105E	MEDICAL	117C	DOWN ROOM	137	COMMON AREA (ADA)	148E	MEDICAL	184A	MEDICAL
106	ELECTRICAL	117D	R.A. ROOM	137A	DOWN ROOM (ADA)	148F	ELECTRICAL	184B	MEDICAL
107	DATA ROOM	117E	TOILET	137B	DOWN ROOM (ADA)	148G	STAIR	184C	LABORATORY
108	SITTING	117F	TOILET	137C	DOWN ROOM (ADA)	148H	CORRIDOR	184D	MEDICAL
109	COMMON	117G	MEDICAL	137D	DOWN ROOM (ADA)	148I	COMMON AREA	184E	MEDICAL
111	COMMON AREA	118	ELEV. EQUIP. ROOM	137E	TOILET (ADA)	148J	DOWN ROOM	184F	MEDICAL
111A	DOWN ROOM	121	ELEV. EQUIP. ROOM	137F	TOILET (ADA)	148K	DOWN ROOM	184G	MEDICAL
111B	DOWN ROOM	122	COMMON	137G	MEDICAL	148L	DOWN ROOM	184H	CENTRAL STAIR
		123	COMMON	138	COMMON AREA	185	DOWN ROOM	189	VESTIBULE

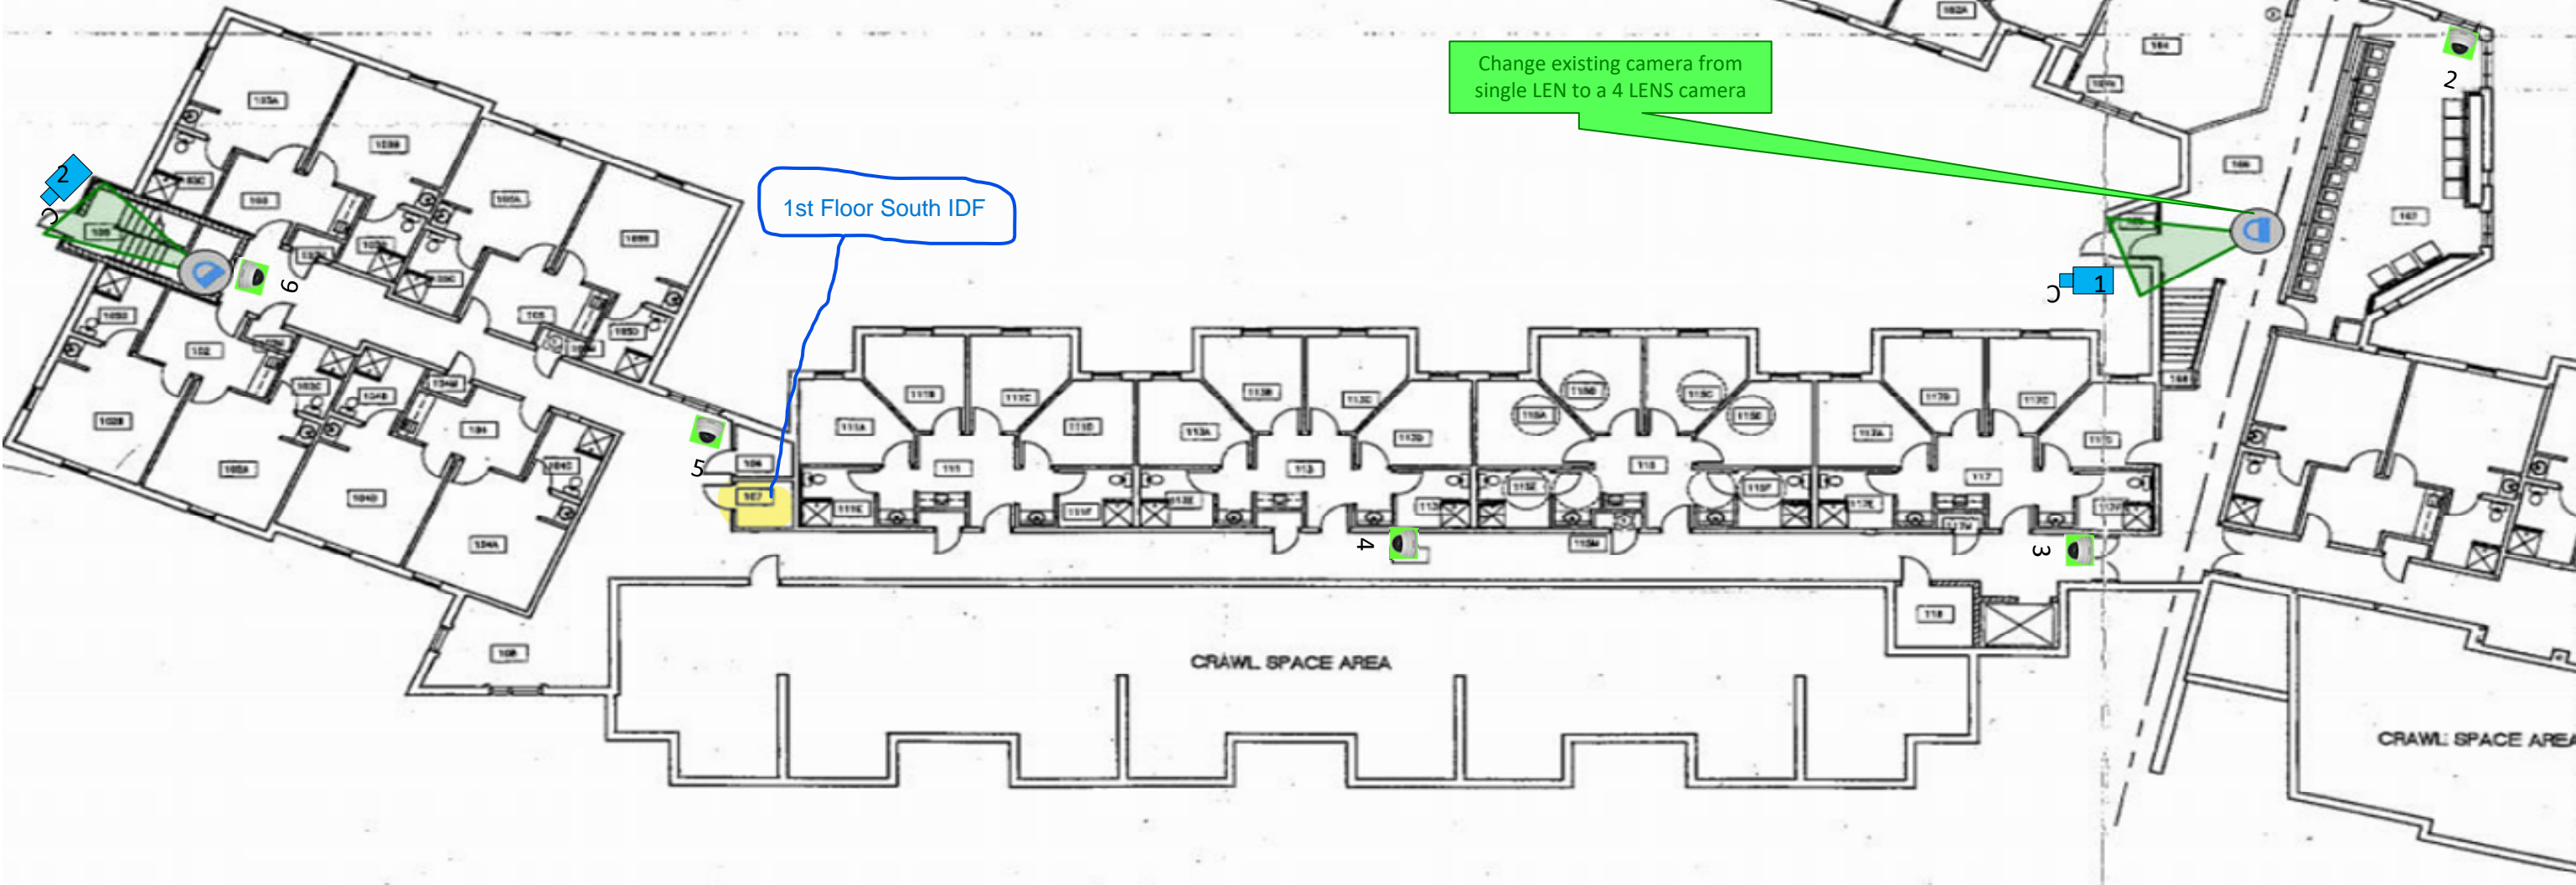

AREA "A"
FIRST FLOOR PLAN - LAYOUT
SCALE: N.T.S.

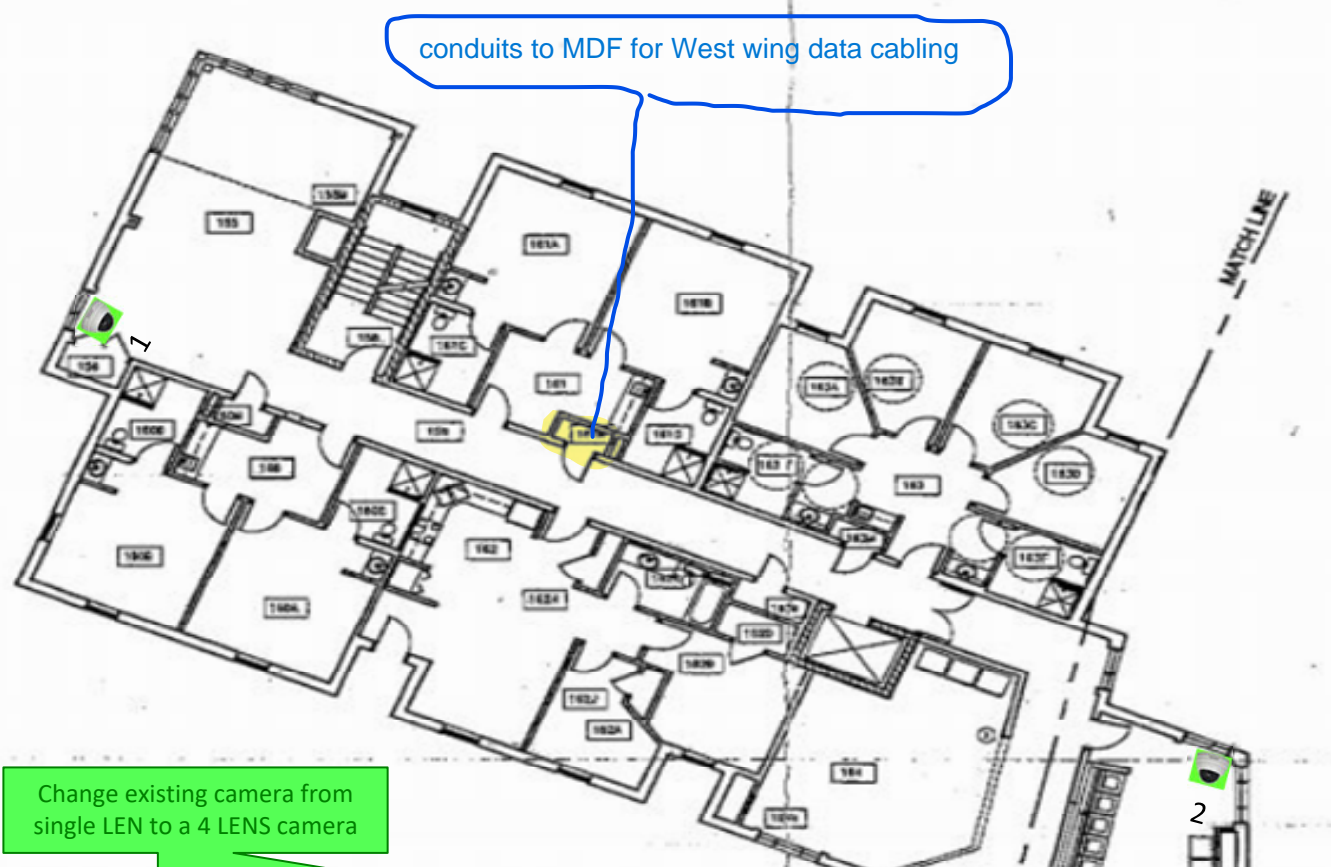