



302A DORM ROOM	3100 DORM ROOM	3140 DORM ROOM	3228 DORM ROOM	3300 TOILET (ADA)	340A DORM ROOM	3440 DORM ROOM	362E TOILET
302B DORM ROOM	3101C TOILET	3141E TOILET	3229 TOILET	3301 TOILET (ADA)	340B DORM ROOM	3441 DORM ROOM	362F TOILET
302C TOILET	3102F TOILET	3142F TOILET	3230 TOILET	3302A MECHANICAL	340C DORM ROOM	3442 TOILET	362M MECHANICAL
302D TOILET	3103A MECHANICAL	3143A MECHANICAL	3231 MECHANICAL	3303A COMMON AREA	340D DORM ROOM	3443 TOILET	363 COMMON AREA
302E MECHANICAL	3104 COMMON AREA	3144 COMMON AREA (ADA)	3232A COMMON AREA	3304 R.L.A. ROOM	340E TOILET	3444 MECHANICAL	363A DORM ROOM
303 COMMON AREA	3105A DORM ROOM	3145A DORM ROOM (ADA)	3233A DORM ROOM	3305A DORM ROOM	340F TOILET	3445 STAIR	363B DORM ROOM
303A DORM ROOM	3106A DORM ROOM	3146A DORM ROOM (ADA)	3234A DORM ROOM	3306A DORM ROOM	340G MECHANICAL	3446 ELECTRICAL	363C DORM ROOM
303B DORM ROOM	3107A DORM ROOM	3147A DORM ROOM (ADA)	3235A TOILET	3307A TOILET	340H MECHANICAL	3447 SITTING AREA	363D DORM ROOM
303C TOILET	3108A TOILET	3148A TOILET (ADA)	3236A TOILET	3308A TOILET	340I COMMON AREA (ADA)	3448 TOILET (ADA)	363E TOILET (ADA)
303D TOILET	3109A TOILET	3149A TOILET (ADA)	3237A COMMON AREA	3309A MECHANICAL	341A DORM ROOM	3449 MECHANICAL	363F TOILET (ADA)
303E MECHANICAL	3110A MECHANICAL	3150A TOILET (ADA)	3238A DORM ROOM	3310A MECHANICAL	341B DORM ROOM	3450 ELECTRICAL	363M MECHANICAL
304 COMMON AREA	3111A MECHANICAL	3151F TOILET (ADA)	3239A DORM ROOM	3311A DORM ROOM	341C DORM ROOM	3451 STAIR	363N MECHANICAL
304A DORM ROOM	3112A COMMON AREA	3152F TOILET (ADA)	3240A TOILET	3312A DORM ROOM	341D TOILET	3452 CORRIDOR	363 CORRIDOR
304B DORM ROOM	3113A COMMON AREA	3153A DORM ROOM	3241A TOILET	3313A TOILET	341E TOILET	3453 COMMON AREA	363A COMMON AREA
304C TOILET	3114A DORM ROOM	3154A DORM ROOM	3242A TOILET	3314A MECHANICAL	341F MECHANICAL	3454 DORM ROOM	363B DORM ROOM
304D TOILET	3115A DORM ROOM	3155A DORM ROOM	3243A TOILET	3315A COMMON AREA	341G COMMON AREA	3455 TOILET	363C TOILET
304E MECHANICAL	3116A DORM ROOM	3156A DORM ROOM	3244A DORM ROOM	3316A DORM ROOM	341H DORM ROOM	3456 TOILET	363D TOILET
305 COMMON AREA	3117A TOILET	3157A TOILET	3245A DORM ROOM	3317A MECHANICAL	341I DORM ROOM	3457 TOILET	363E MECHANICAL
305A DORM ROOM	3118A TOILET	3158A TOILET	3246A DORM ROOM	3318A COMMON AREA	342A TOILET	3458 TOILET	363F MECHANICAL
305B DORM ROOM	3119A COMMON AREA	3159A MECHANICAL	3247A DORM ROOM	3319A DORM ROOM	342B TOILET	3459 TOILET	363 CORRIDOR
305C TOILET	3120A DORM ROOM	3160A MECHANICAL	3248A DORM ROOM	3320A DORM ROOM	342C TOILET	3460 TOILET	
305D TOILET	3121A DORM ROOM	3161A DORM ROOM	3249A DORM ROOM	3321A DORM ROOM	342D TOILET	3461 COMMON AREA	
305E MECHANICAL	3122A DORM ROOM	3162A DORM ROOM	3250A DORM ROOM	3322A DORM ROOM	342E MECHANICAL	3462 DORM ROOM	
306 ELECTRICAL	3123A DORM ROOM	3163A DORM ROOM	3251A DORM ROOM	3323A DORM ROOM	342F COMMON AREA	3463 DORM ROOM	
307 DATA	3124A DORM ROOM	3164A DORM ROOM	3252A DORM ROOM	3324A DORM ROOM	342G COMMON AREA	3464 DORM ROOM	
308 SITTING AREA	3125A DORM ROOM	3165A DORM ROOM	3253A DORM ROOM	3325A DORM ROOM	342H COMMON AREA	3465 DORM ROOM	
309 CORRIDOR	3126A DORM ROOM	3166A DORM ROOM	3254A DORM ROOM	3326A DORM ROOM	342I COMMON AREA	3466 DORM ROOM	
310 COMMON AREA	3127A DORM ROOM	3167A DORM ROOM	3255A DORM ROOM	3327A DORM ROOM	343A COMMON AREA	3467 DORM ROOM	
310A DORM ROOM	3128A DORM ROOM	3168A DORM ROOM	3256A DORM ROOM	3328A DORM ROOM	343B COMMON AREA	3468 DORM ROOM	
310B DORM ROOM	3129A DORM ROOM	3169A DORM ROOM	3257A DORM ROOM	3329A DORM ROOM	343C COMMON AREA	3469 DORM ROOM	
	3130A DORM ROOM	3170A DORM ROOM	3258A DORM ROOM	3330A DORM ROOM	343D COMMON AREA	3470 DORM ROOM	
	3131A DORM ROOM	3171A DORM ROOM	3259A DORM ROOM	3331A DORM ROOM	343E COMMON AREA	3471 DORM ROOM	
	3132A DORM ROOM	3172A DORM ROOM	3260A DORM ROOM	3332A DORM ROOM	343F COMMON AREA	3472 DORM ROOM	
	3133A DORM ROOM	3173A DORM ROOM	3261A DORM ROOM	3333A DORM ROOM	343G COMMON AREA	3473 DORM ROOM	
	3134A DORM ROOM	3174A DORM ROOM	3262A DORM ROOM	3334A DORM ROOM	343H COMMON AREA	3474 DORM ROOM	
	3135A DORM ROOM	3175A DORM ROOM	3263A DORM ROOM	3335A DORM ROOM	343I COMMON AREA	3475 DORM ROOM	
	3136A DORM ROOM	3176A DORM ROOM	3264A DORM ROOM	3336A DORM ROOM	344A DORM ROOM	3476 DORM ROOM	
	3137A DORM ROOM	3177A DORM ROOM	3265A DORM ROOM	3337A DORM ROOM			
	3200A DORM ROOM	3240A DORM ROOM	3328A DORM ROOM	3400A DORM ROOM			

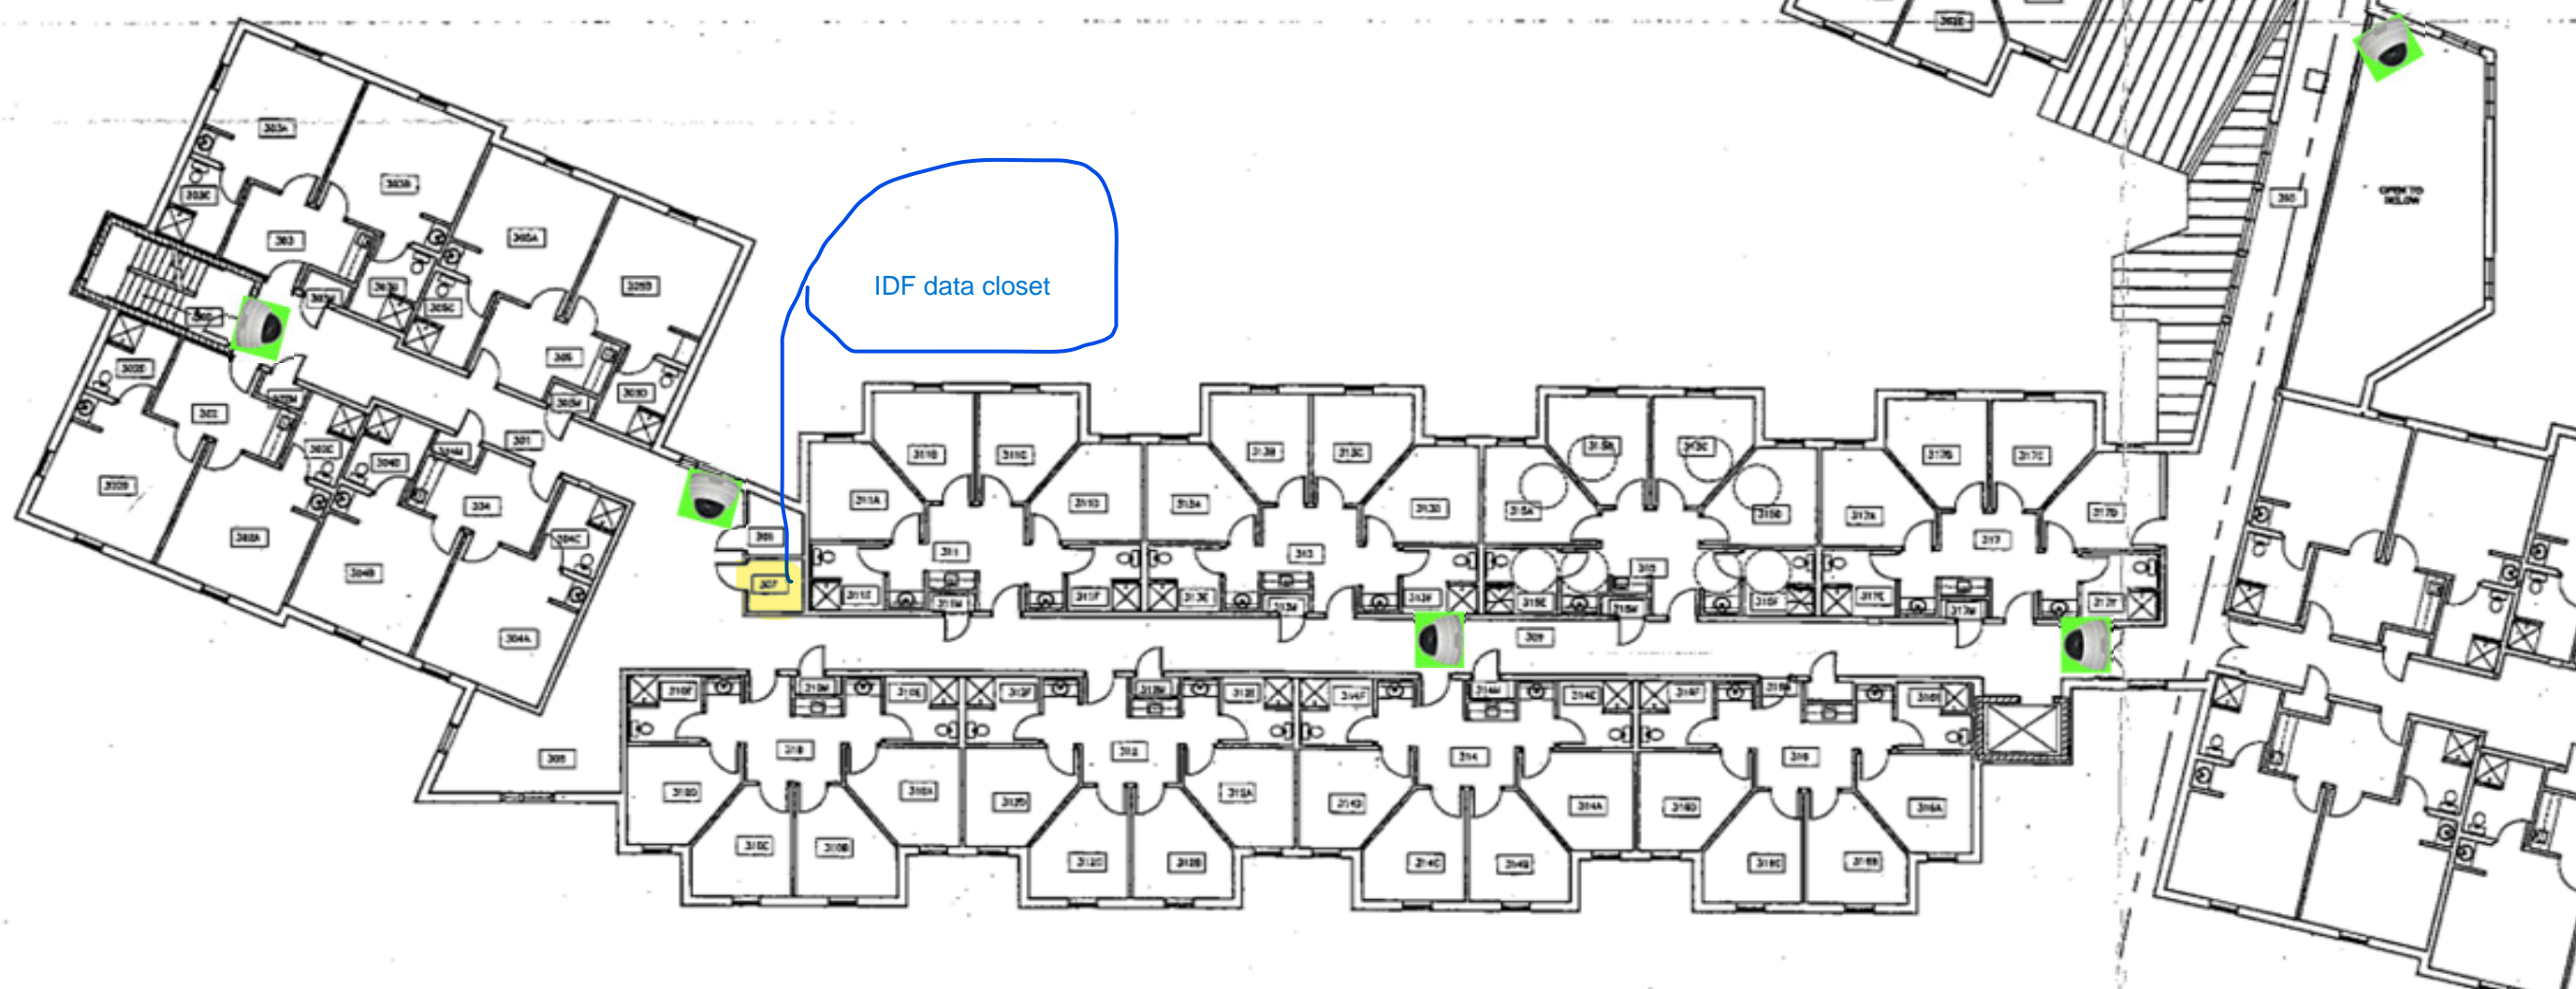

AREA "A"
THIRD FLOOR PLAN - LAYOUT
SCALE: N.T.S.

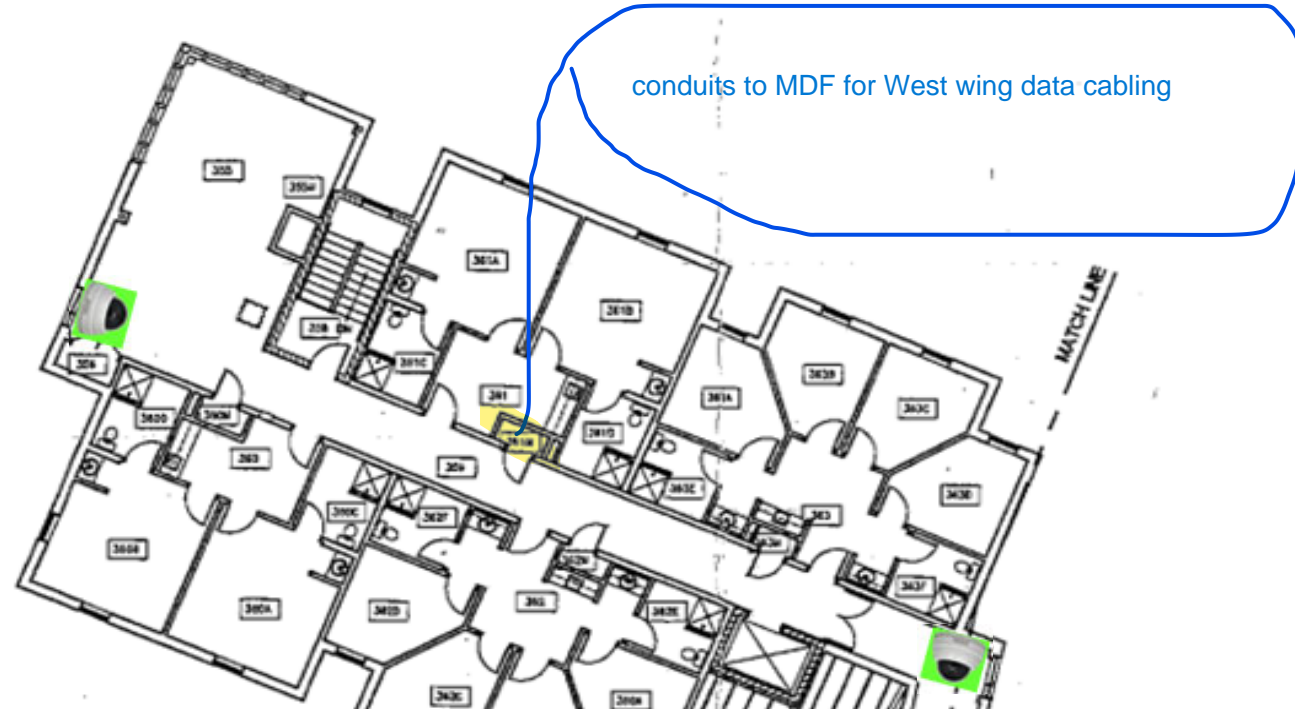