


303 COMMON AREA	311B DORM ROOM	319B DORM ROOM (ADA)	328B DORM ROOM	336C DORM ROOM	345M MECHANICAL	348 ELECTRICAL	355C DORM ROOM
303A DORM ROOM	311C DORM ROOM	319C DORM ROOM (ADA)	328C TOILET	336D DORM ROOM	345 COMMON AREA	348 SITTING AREA	355D DORM ROOM
303B DORM ROOM	311D DORM ROOM	319D DORM ROOM (ADA)	328D TOILET	336E TOILET	345A DORM ROOM	355 SITTING ROOM	355E TOILET (ADA)
303C TOILET	311E TOILET	319E TOILET (ADA)	328E MECHANICAL	336F TOILET	345B DORM ROOM	355M MECHANICAL	355F TOILET (ADA)
303D TOILET	311F TOILET	319F TOILET (ADA)	327 COMMON AREA	336M MECHANICAL	345C DORM ROOM	355 ELECTRICAL	355G TOILET (ADA)
303M MECHANICAL	311M MECHANICAL	319M TOILET (ADA)	327A DORM ROOM	336D COMMON AREA	345D DORM ROOM	355 STAIR	355H MECHANICAL
304 COMMON AREA	312 COMMON AREA	316 COMMON AREA	327B DORM ROOM	336E DORM ROOM	345E TOILET	355 CORRIDOR	355I CORRIDOR
304A DORM ROOM	312A DORM ROOM	316A DORM ROOM	327C TOILET	336F DORM ROOM	345F TOILET	355 COMMON AREA	355J COMMON AREA
304B DORM ROOM	312B DORM ROOM	316B DORM ROOM	327D TOILET	336G DORM ROOM	345M MECHANICAL	355 COMMON ROOM	355K COMMON ROOM
304C TOILET	312C DORM ROOM	316C DORM ROOM	327E MECHANICAL	336H COMMON AREA	345 COMMON AREA	355 TOILET	355L TOILET
304D TOILET	312D DORM ROOM	316D DORM ROOM	327A COMMON AREA	336I TOILET (ADA)	345A DORM ROOM	355 TOILET (ADA)	355M TOILET
304M MECHANICAL	312E TOILET	316E DORM ROOM	327B DORM ROOM	336J TOILET (ADA)	345B DORM ROOM	355M MECHANICAL	355N MECHANICAL
305 COMMON AREA	312F TOILET	316F TOILET	327C DORM ROOM	336K TOILET	345C DORM ROOM	355 COMMON AREA	355 COMMON AREA
305A DORM ROOM	312M MECHANICAL	316M TOILET	327D TOILET	336L DORM ROOM	345D DORM ROOM	355 COMMON AREA	355 COMMON AREA
305B DORM ROOM	313 COMMON AREA	316N MECHANICAL	327E TOILET	336M DORM ROOM	345E TOILET	355 COMMON AREA	355 COMMON AREA
305C TOILET	313A DORM ROOM	317 COMMON AREA	327M MECHANICAL	336N TOILET	345 COMMON AREA	355 COMMON AREA	355 COMMON AREA
305D TOILET	313B DORM ROOM	317A DORM ROOM	327A JANITOR	336O TOILET	345A DORM ROOM	355 COMMON AREA	355 COMMON AREA
305M MECHANICAL	313C DORM ROOM	317B DORM ROOM	320 STAIRS	336P TOILET	345B DORM ROOM	355 COMMON AREA	355 COMMON AREA
306 ELECTRICAL	313D DORM ROOM	317C DORM ROOM	321 COMMON CATIONS	336M MECHANICAL	345C DORM ROOM	355 COMMON AREA	355 COMMON AREA
307 DATA	313E TOILET	317D RA'S ROOM	322 ELECTRICAL	336N COMMON AREA	345D DORM ROOM	355 COMMON AREA	355 COMMON AREA
308 SITTING AREA	313F TOILET	317E TOILET	323 CORRIDOR	336A DORM ROOM	345E TOILET	355 COMMON AREA	355 COMMON AREA
309 CORRIDOR	313M MECHANICAL	317F TOILET	324 LOBBY	336B DORM ROOM	345 COMMON AREA	355 COMMON AREA	355 COMMON AREA
310 COMMON AREA	314 COMMON AREA	317M MECHANICAL	325 COMMON AREA	336C TOILET	344A DORM ROOM	355 COMMON AREA	355 COMMON AREA
310A DORM ROOM	314A DORM ROOM	322 CORRIDOR	325 CORRIDOR	336D TOILET		355 COMMON AREA	355 COMMON AREA
310B DORM ROOM	314B DORM ROOM	325 COMMON AREA		336M MECHANICAL		355 COMMON AREA	355 COMMON AREA

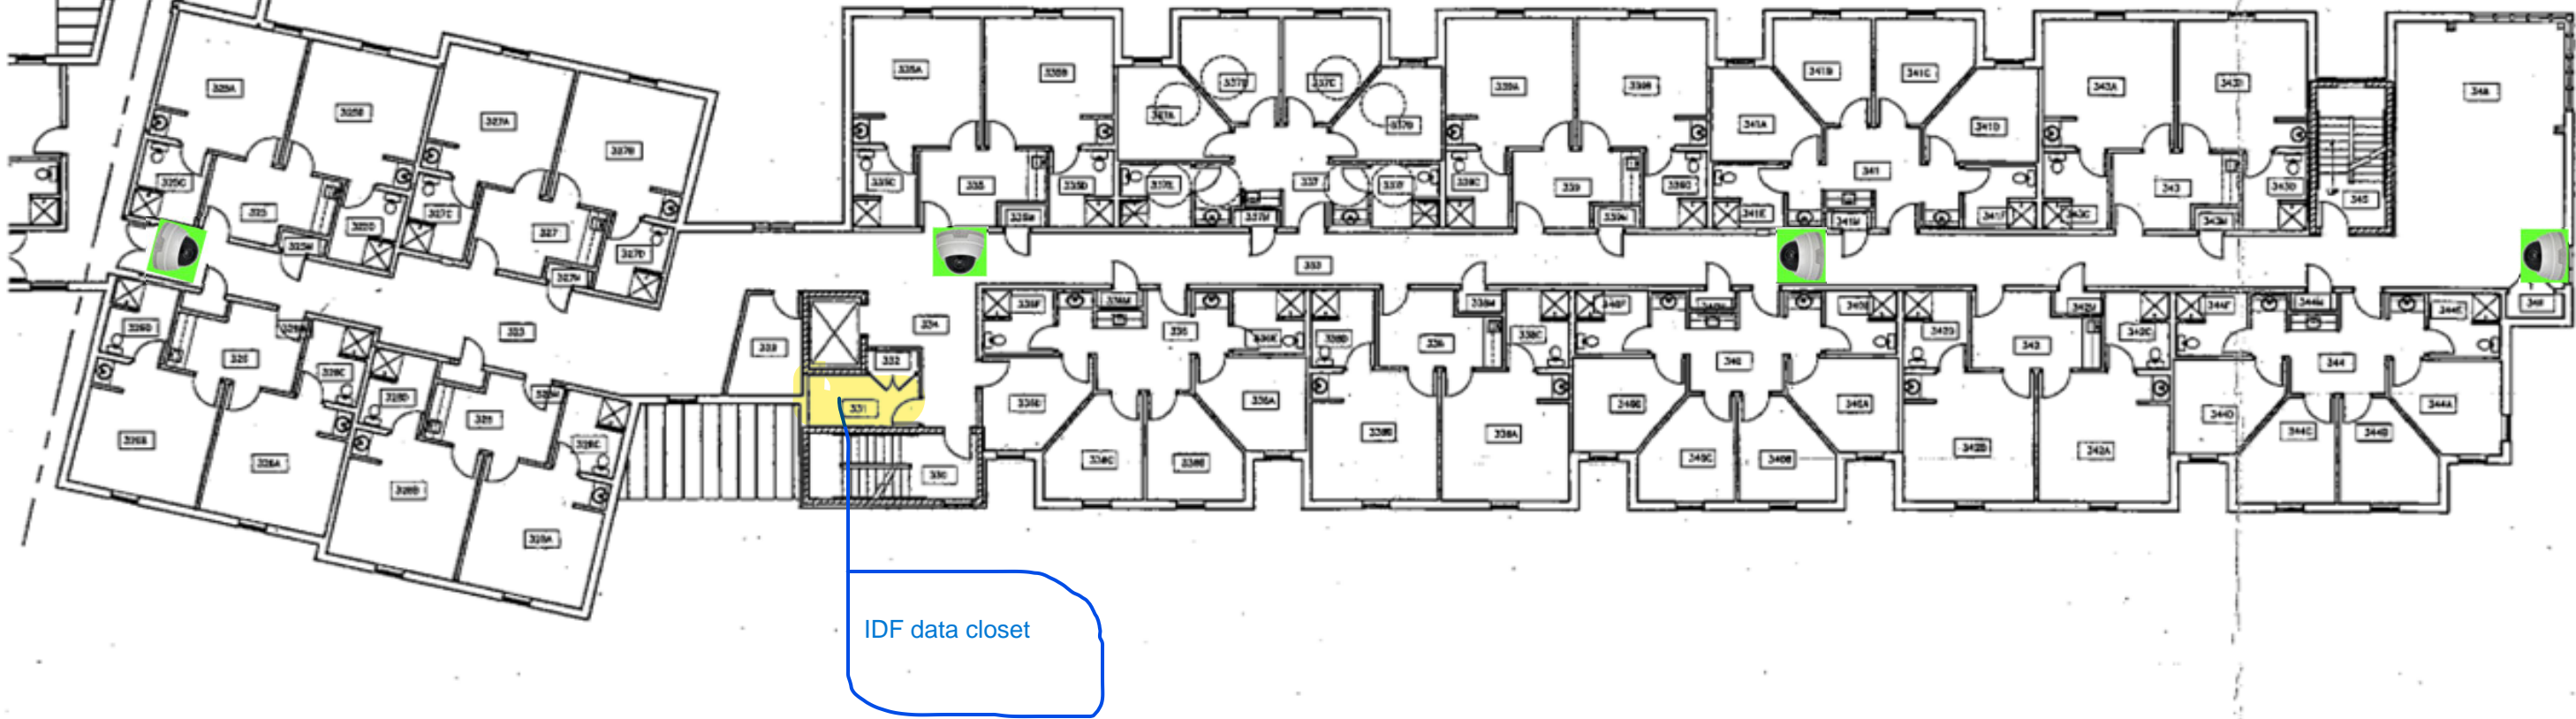

 AREA "B"
THIRD FLOOR PLAN - LAYOUT
SCALE: N.T.S.

