

5/7/2021 6:33:18 PM C:\Users\khuson\Documents\Revit\22683\_00-21-Electric-Northern Kentucky University Lucas Admin Bldg Switchgear Replacement.khuson.rvt

MECHANICAL ELECTRICAL ENGINEERS WWW.KLHENGINEERS.COM  
LEWISVILLE, KENTUCKY  
LOUISVILLE, KENTUCKY  
FT. THOMAS, KENTUCKY 41075  
859-446-8558  
859-446-8558 FAX

LUCAS ADMINISTRATIVE CENTER  
**ELECTRIC DISTRIBUTION UPGRADE**  
HIGHLAND HEIGHTS, KY 41076  
NORTHERN KENTUCKY UNIVERSITY

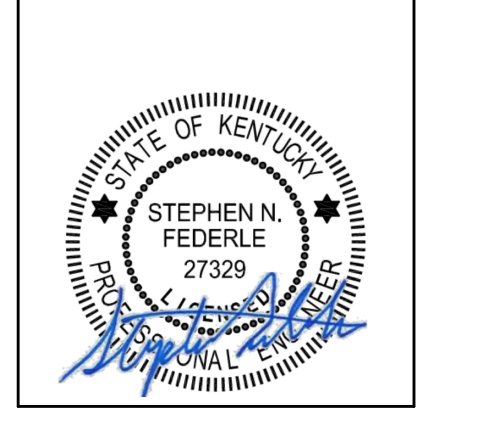


Table with 2 columns: REVISIONS, and empty rows for recording changes.

DWN: KAH CHK: SNF  
DATE: 05/07/2021  
PROJECT #: 22683

ELECTRIC COVER SHEET  
**E-001**  
1" REFERENCE  
KLH PROJECT # 22683

ELECTRIC LEGEND and ELECTRIC DESIGN CRITERIA sections. Includes symbols for lighting and controls, and applicable building codes (NFPA, NEC, IECC).


ELECTRIC CONDUIT AND WIRE MATERIAL SCHEDULE table. Columns: CONDUIT APPLICATION, CONDUCTOR TYPE, RACEWAY TYPE, RACEWAY AND CONDUCTOR NOTES.

- GENERAL ELECTRICAL INSTALLATION NOTES: CODE COMPLIANCE, LISTINGS, DEMISING WALLS, PENETRATIONS, RATED PENETRATIONS, etc.

ABBREVIATIONS table. Columns: SYMBOL, DESCRIPTION, and another column for abbreviations like IG, LI, LSI, etc.

- SPECIAL ELECTRICAL REQUIREMENTS (PER KY STATE ELECTRICAL INSPECTOR): IT IS THE ELECTRICAL CONTRACTOR'S RESPONSIBILITY TO CONTACT THE KENTUCKY STATE ELECTRICAL INSPECTOR FOR ALL ELECTRICAL INSPECTIONS.

PLAN-VIEW AND GRAPHIC LINE TYPES table. Columns: SYMBOL, DESCRIPTION.

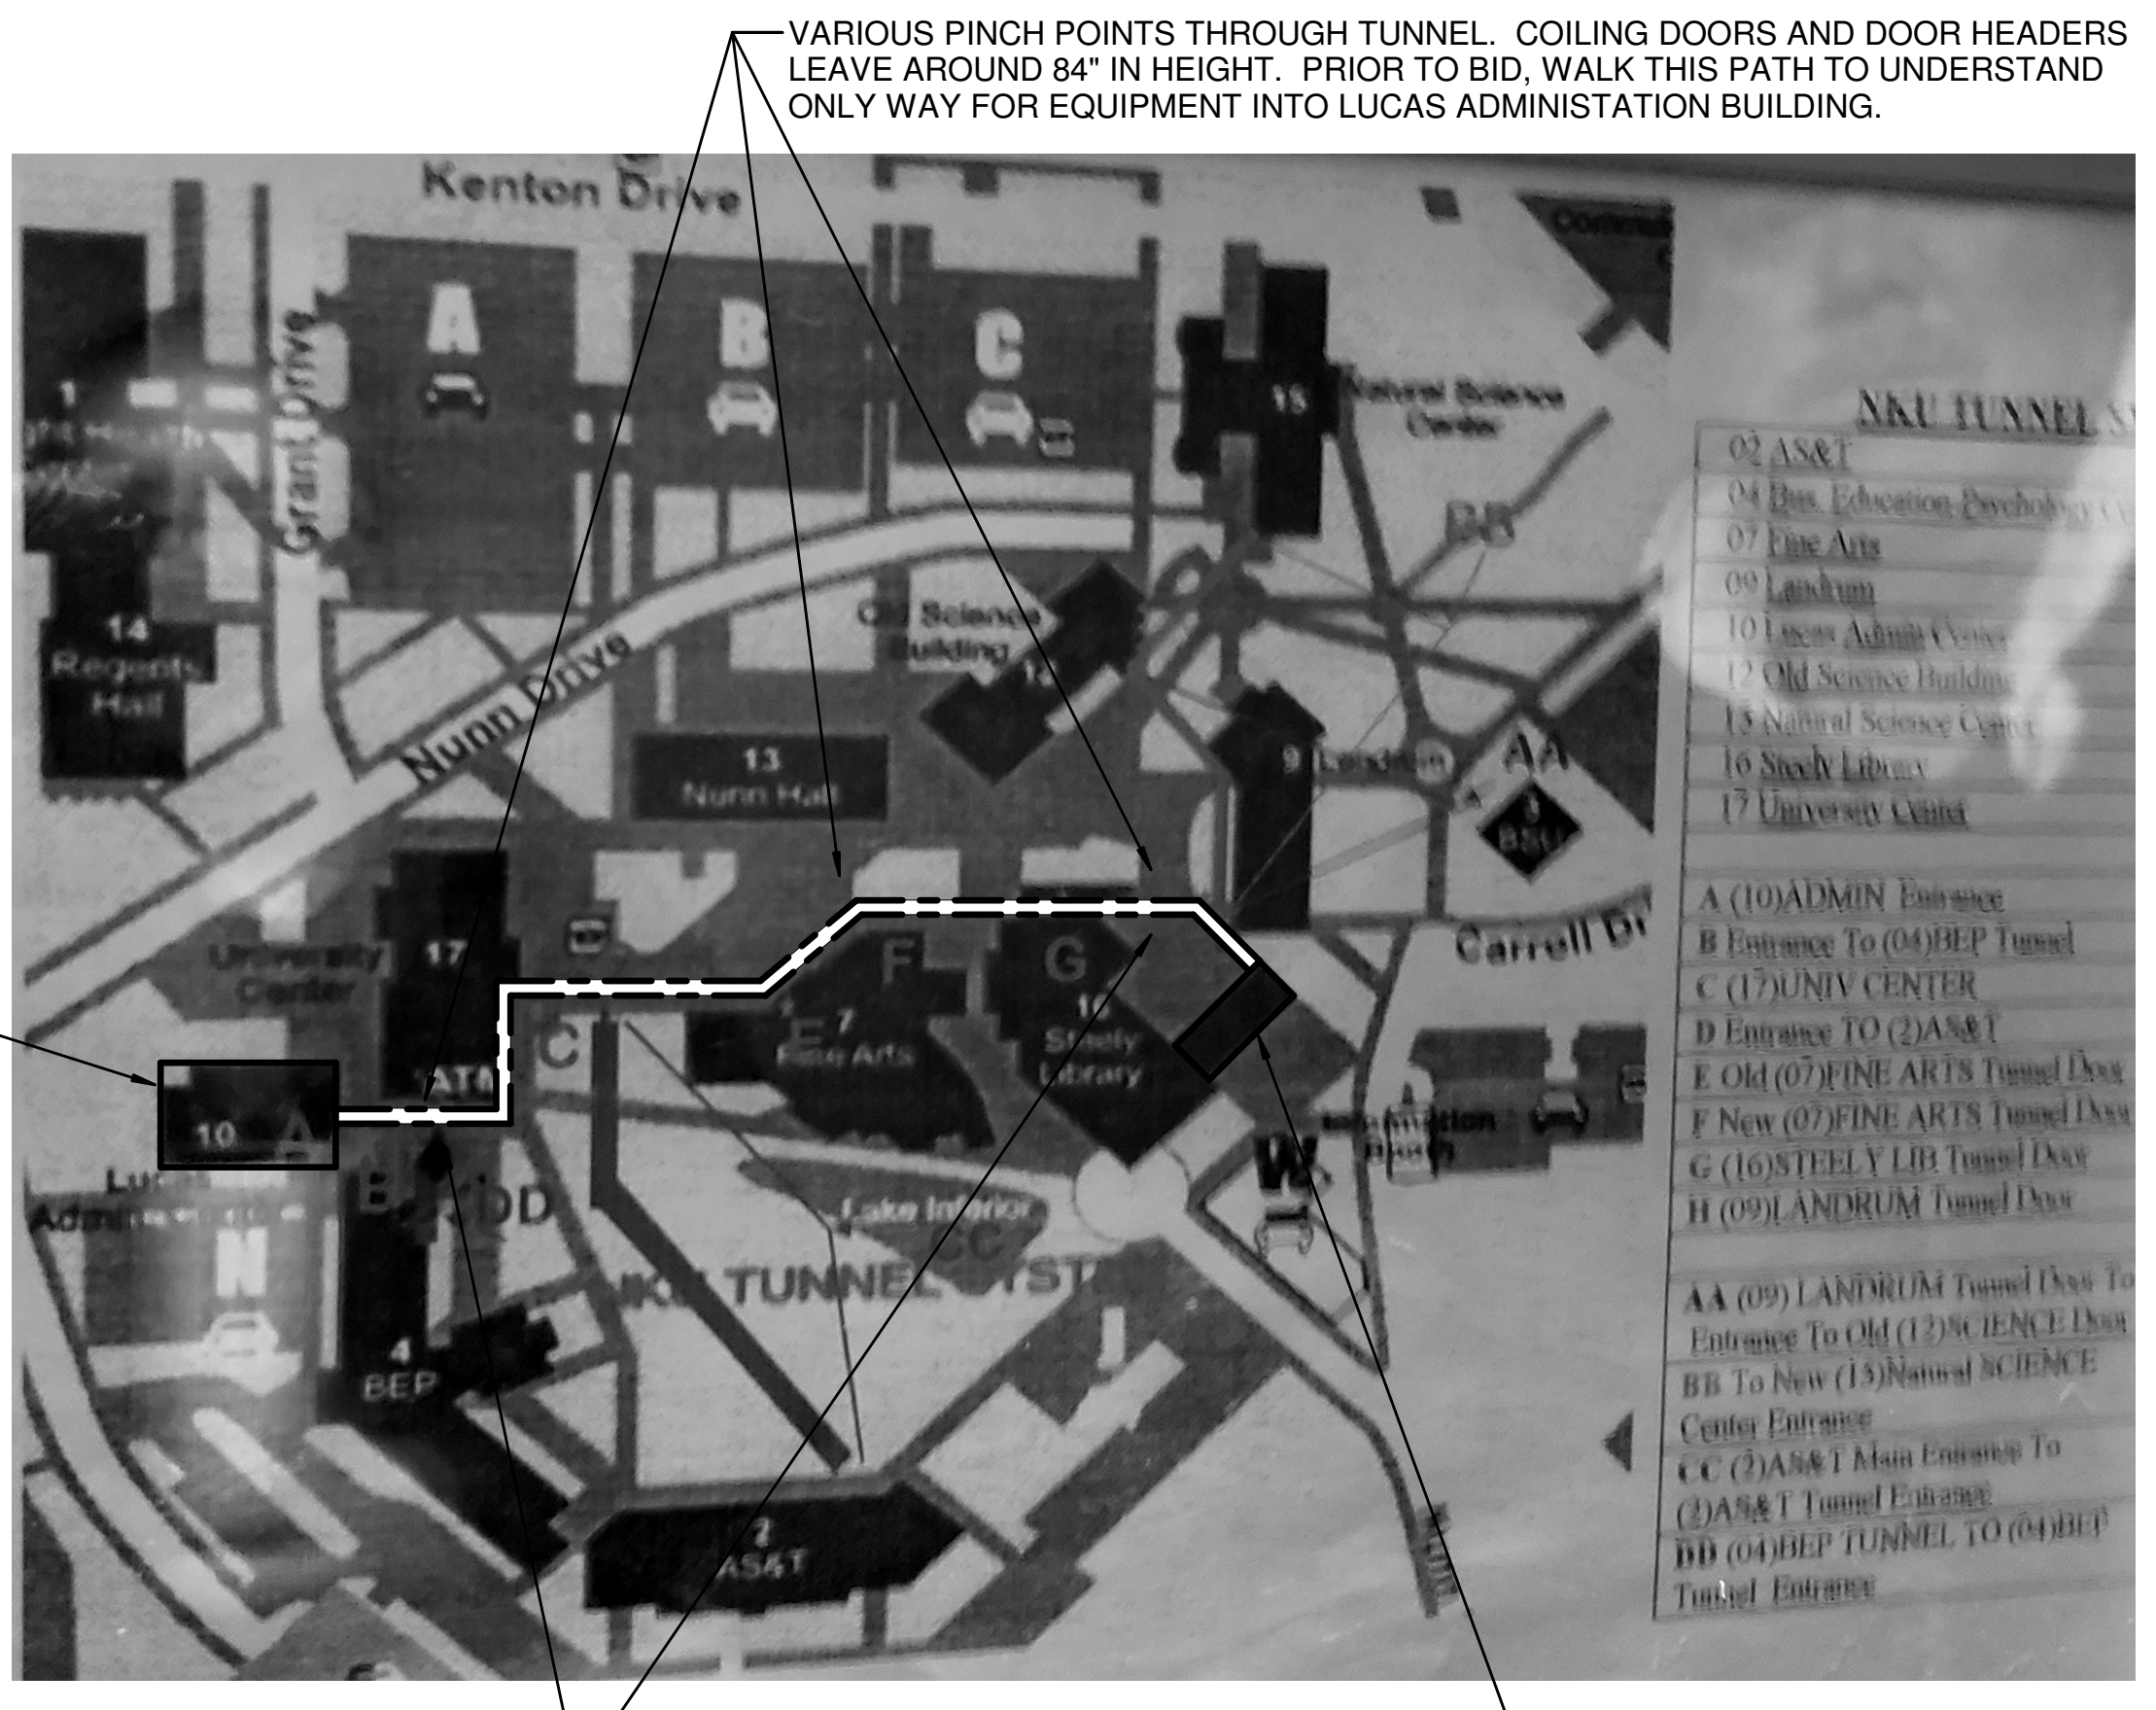

PROJECT LOCATION: LUCAS ADMIN CENTER

EQUIPMENT DELIVERY: CENTRAL RECEIVING DOCK ACCESS

NKU TUNNEL SYSTEM MAP  
SCALE: NONE

OWNERSHIP OF INSTRUMENTS OF SERVICE: This title and other documents and instruments prepared by the Consultant as instruments of service shall remain the property of the Consultant. The Consultant shall retain all common law, statutory and other reserved rights, including, without limitation, the copyright therein.