



Procurement Services
Lucas Administrative Center, 617
1 Nunn Drive
Highland Heights, KY 41099
859.572.6605
FAX 859.572.6995

ADDENDUM NO: **1**

IFB/RFP No: ITB NKU-03-2022

Project /Commodity: **Honors House Parking Lot
Improvements**

Date: 07/30/2021

Due Date: **08/05/2021 @ 2PM ET**


BIDDER/RESPONDER SHALL CONFORM TO THE FOLLOWING CHANGES AS SAME SHALL BECOME BINDING UPON THE CONTRACT TO BE ISSUED IN RESPONSE TO THIS INVITATION FOR BID.

RE: Sheet C-800

The “Detail for Concrete Steps with Handrail” in the top left corner of Sheet C-800 is not correct and can be ignored.

A new “Detail for Concrete Ramp with Handrail” is attached to this addendum.

Layout Job Name: C-800 CONSTRUCTION DETAILS, Images: Timko-Signature.jpg, Xrefs: 81997-tblk.dwg; MIKE TIMKO - KENTUCKY.dwg
 Last Saved By: timko, 7/30/2021 6:39:03 AM
 G:\DE\clients\NKU\081997 Honors House Parking Lot\4.0 Disciplines\Civil\Cadd\C800\81997-DET.dwg Plotted By: Timko, Mike Plottee July 30, 2021, 6:40:18 AM

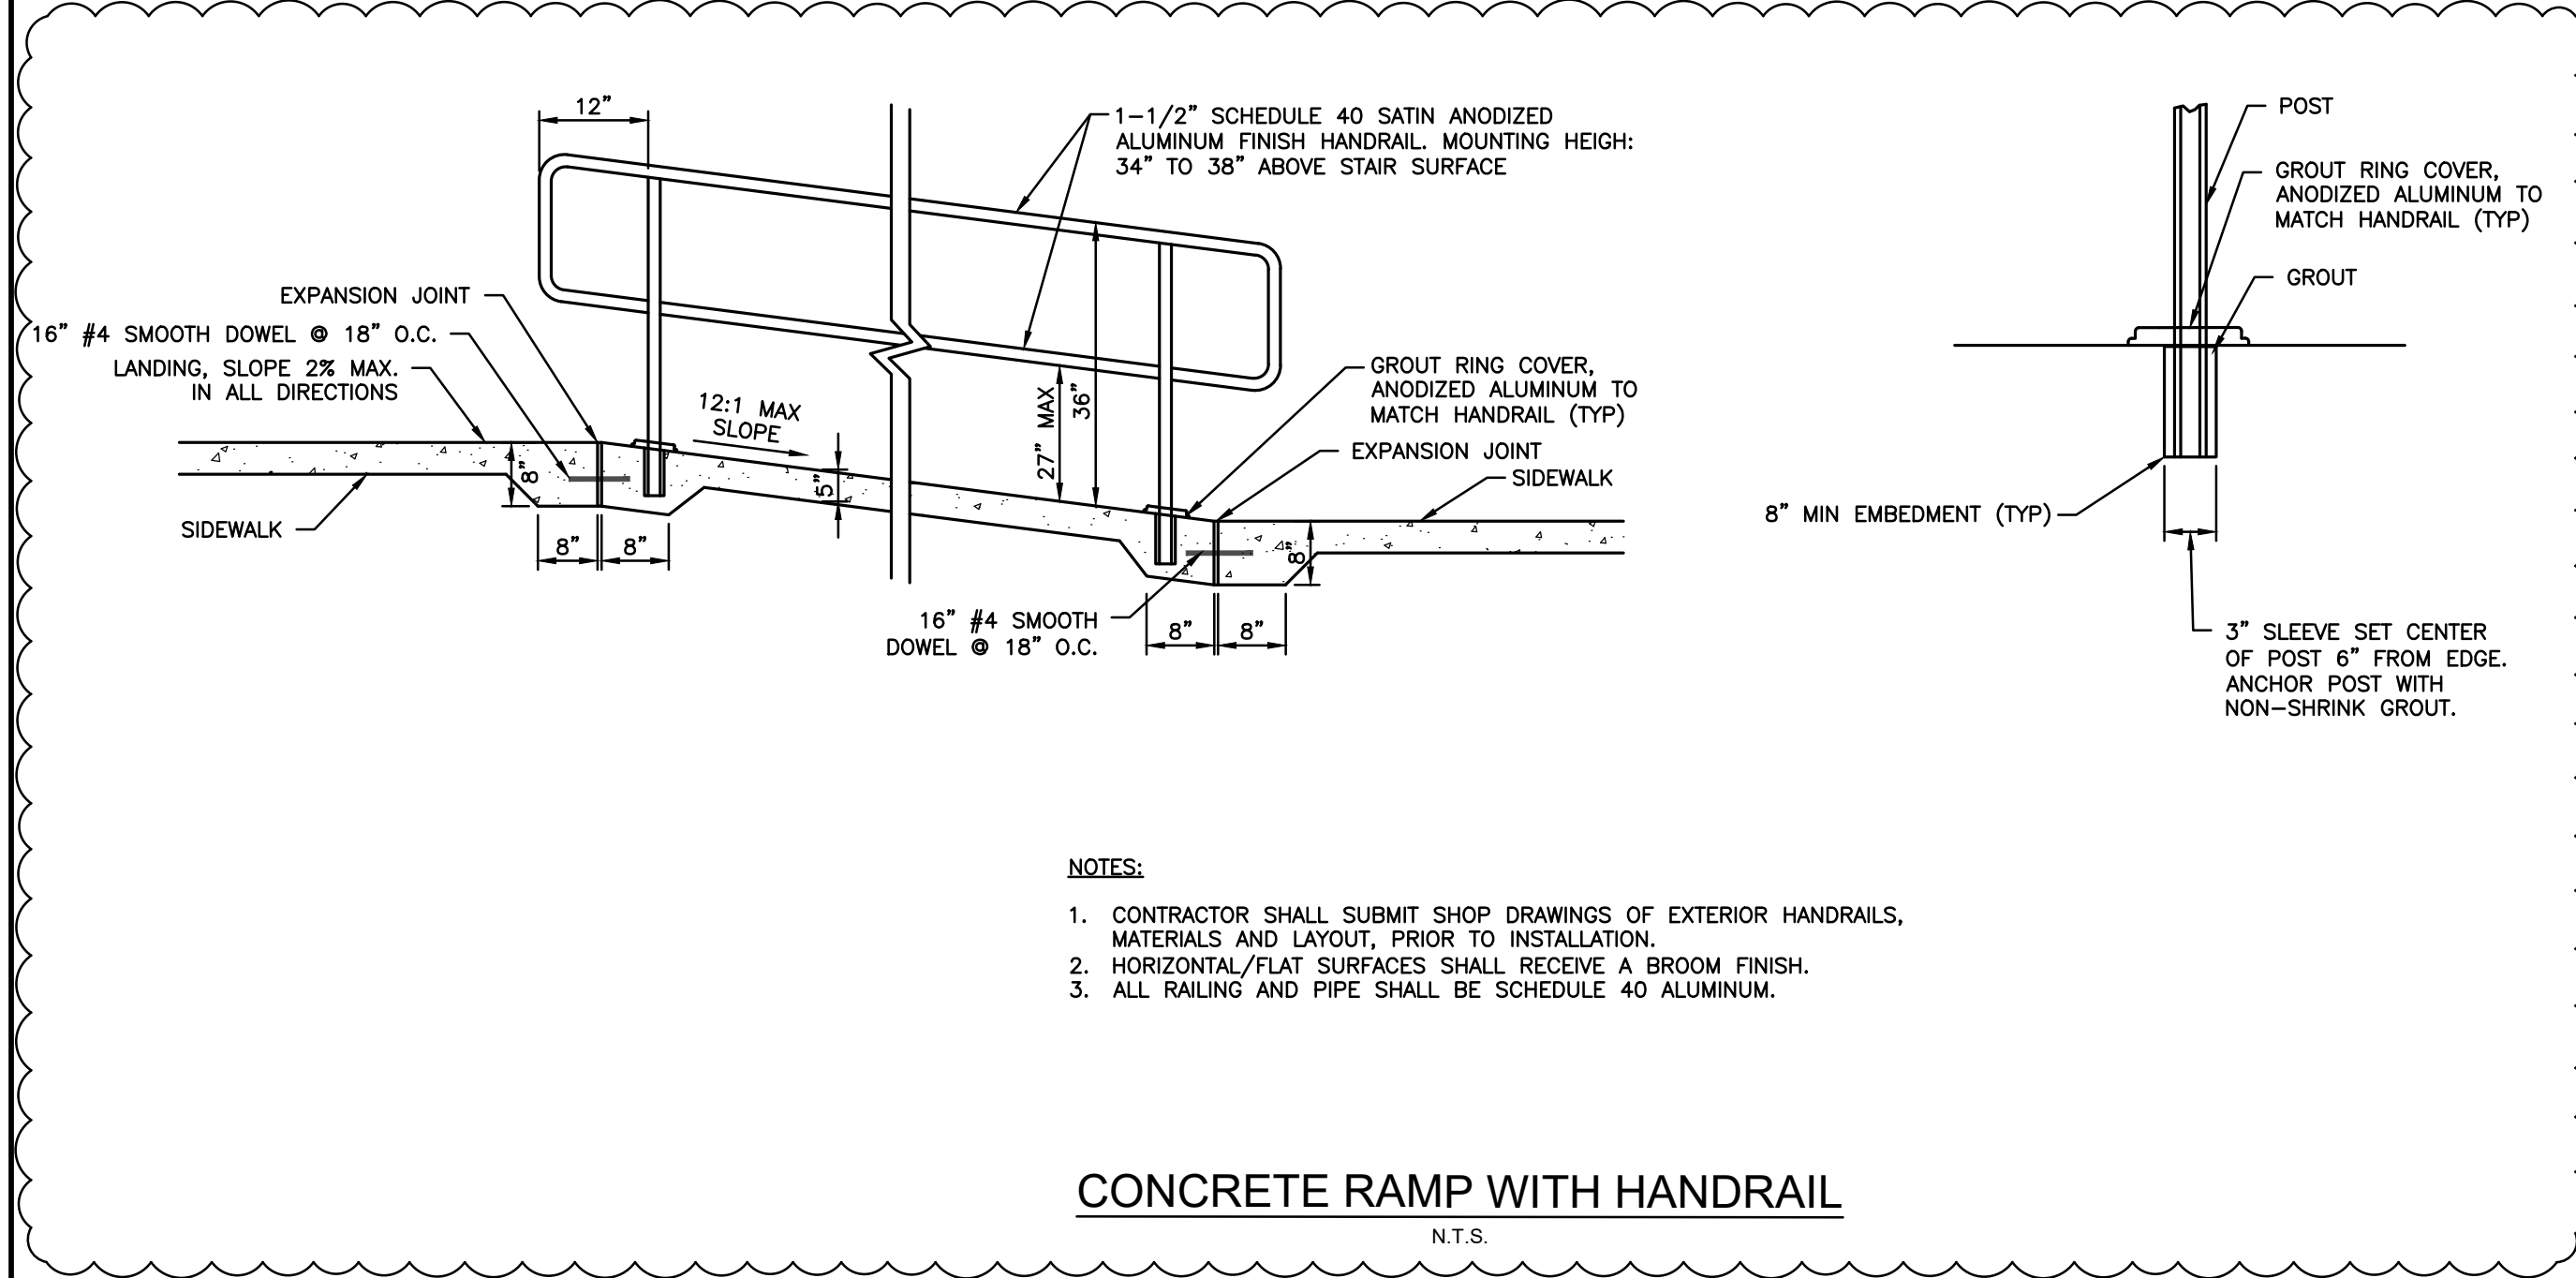

CONCRETE RAMP WITH HANDRAIL
N.T.S.

NOTES:


- CONTRACTOR SHALL SUBMIT SHOP DRAWINGS OF EXTERIOR HANDRAILS, MATERIALS AND LAYOUT, PRIOR TO INSTALLATION.
- HORIZONTAL/FLAT SURFACES SHALL RECEIVE A BROOM FINISH.
- ALL RAILING AND PIPE SHALL BE SCHEDULE 40 ALUMINUM.

REVISION BY DATE


STANDARD DRAWING NO. STM-08

DATE: SEPTEMBER 2008


SANITATION DISTRICT NO. 1
 FT. Wright, Kentucky 41017
 Ph: (859) 578-7460
 Fax: (859) 331-2436

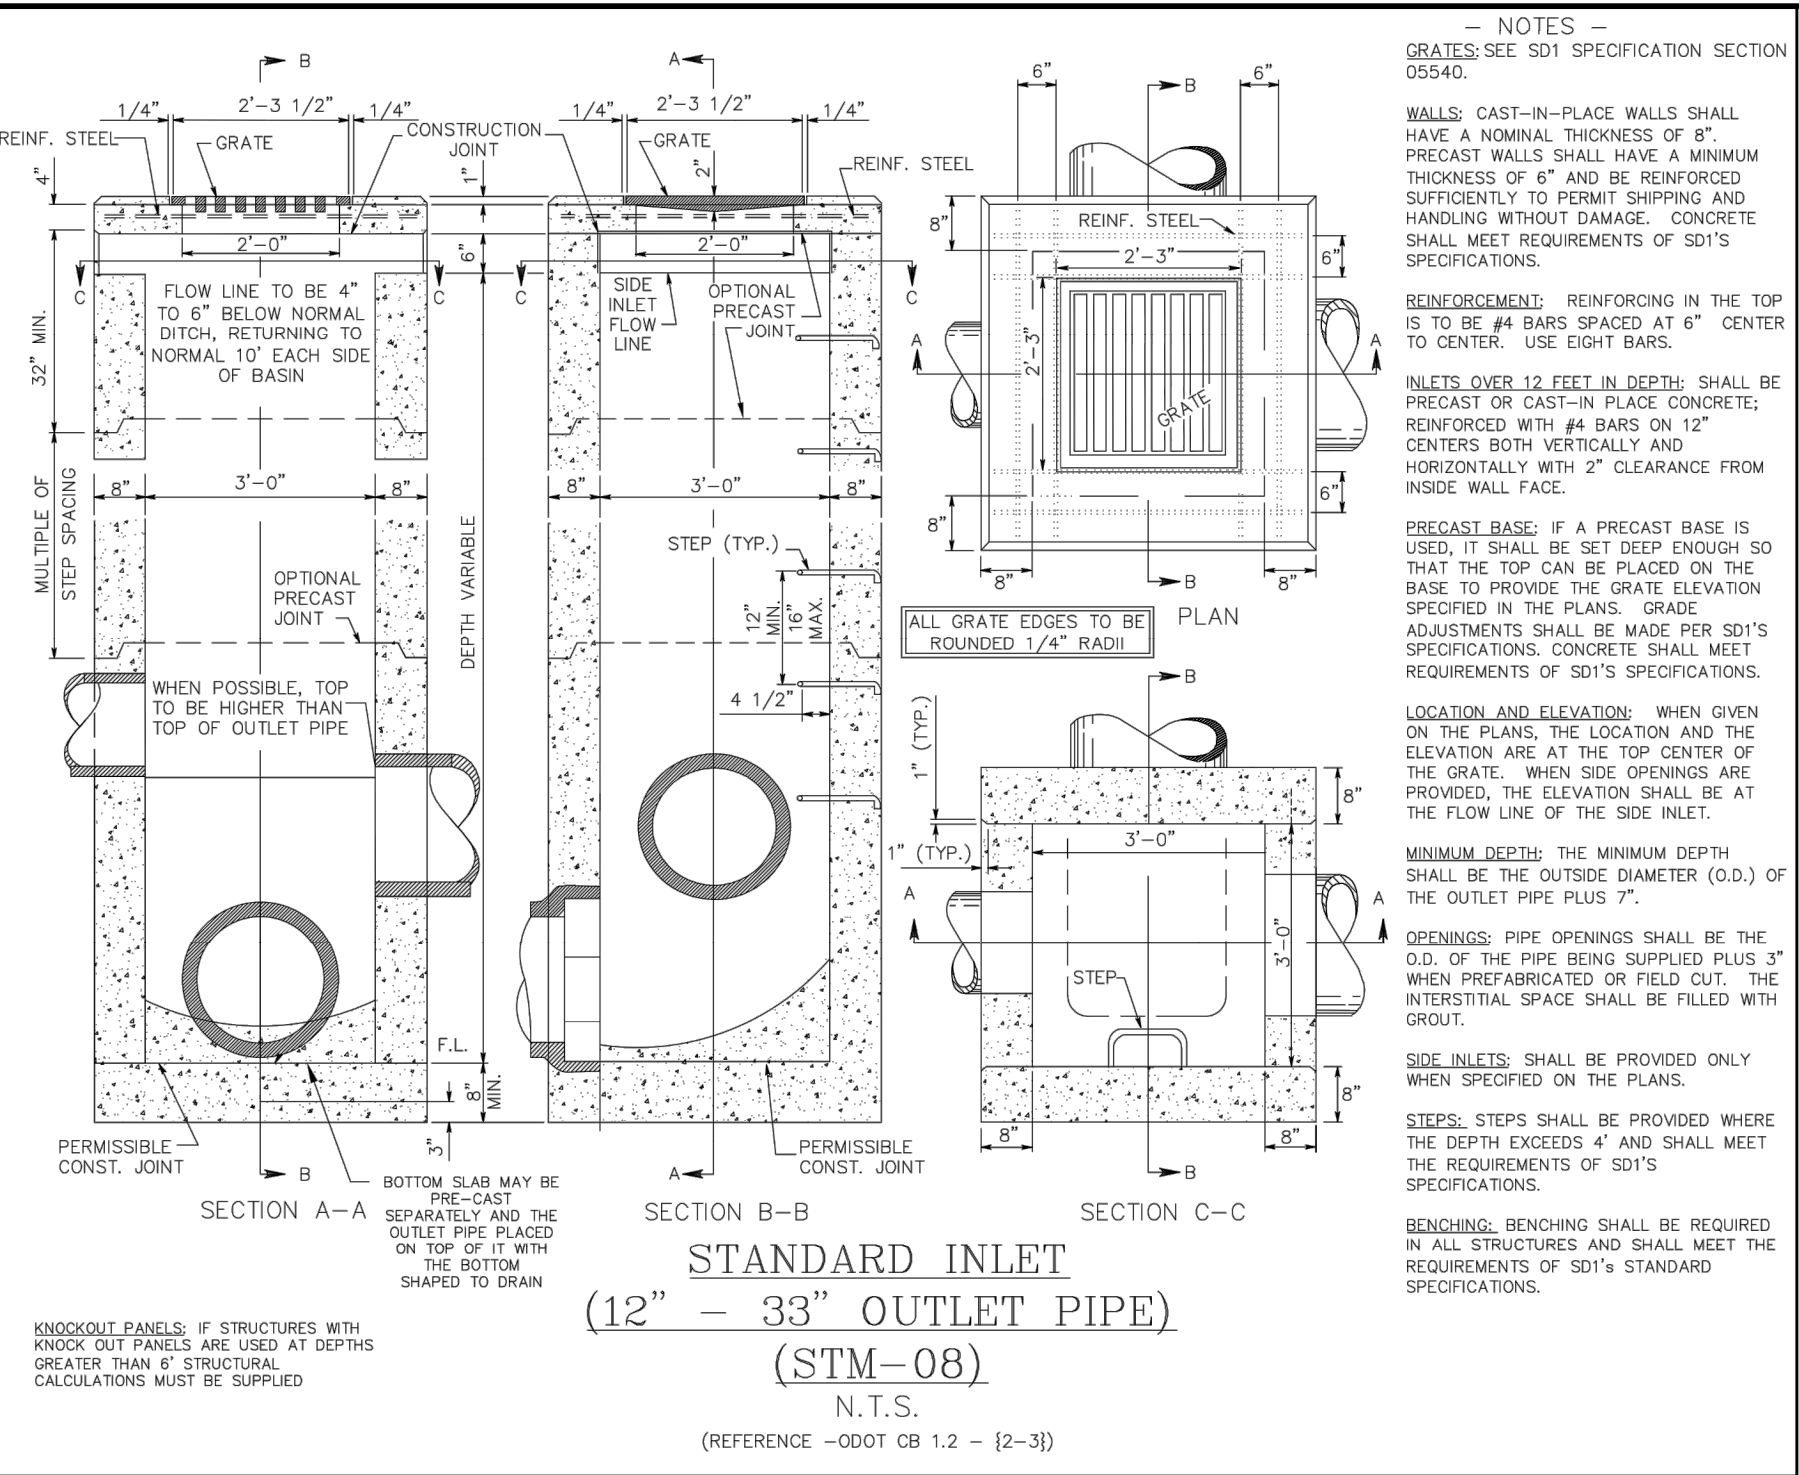


CATCH BASIN
N.T.S.

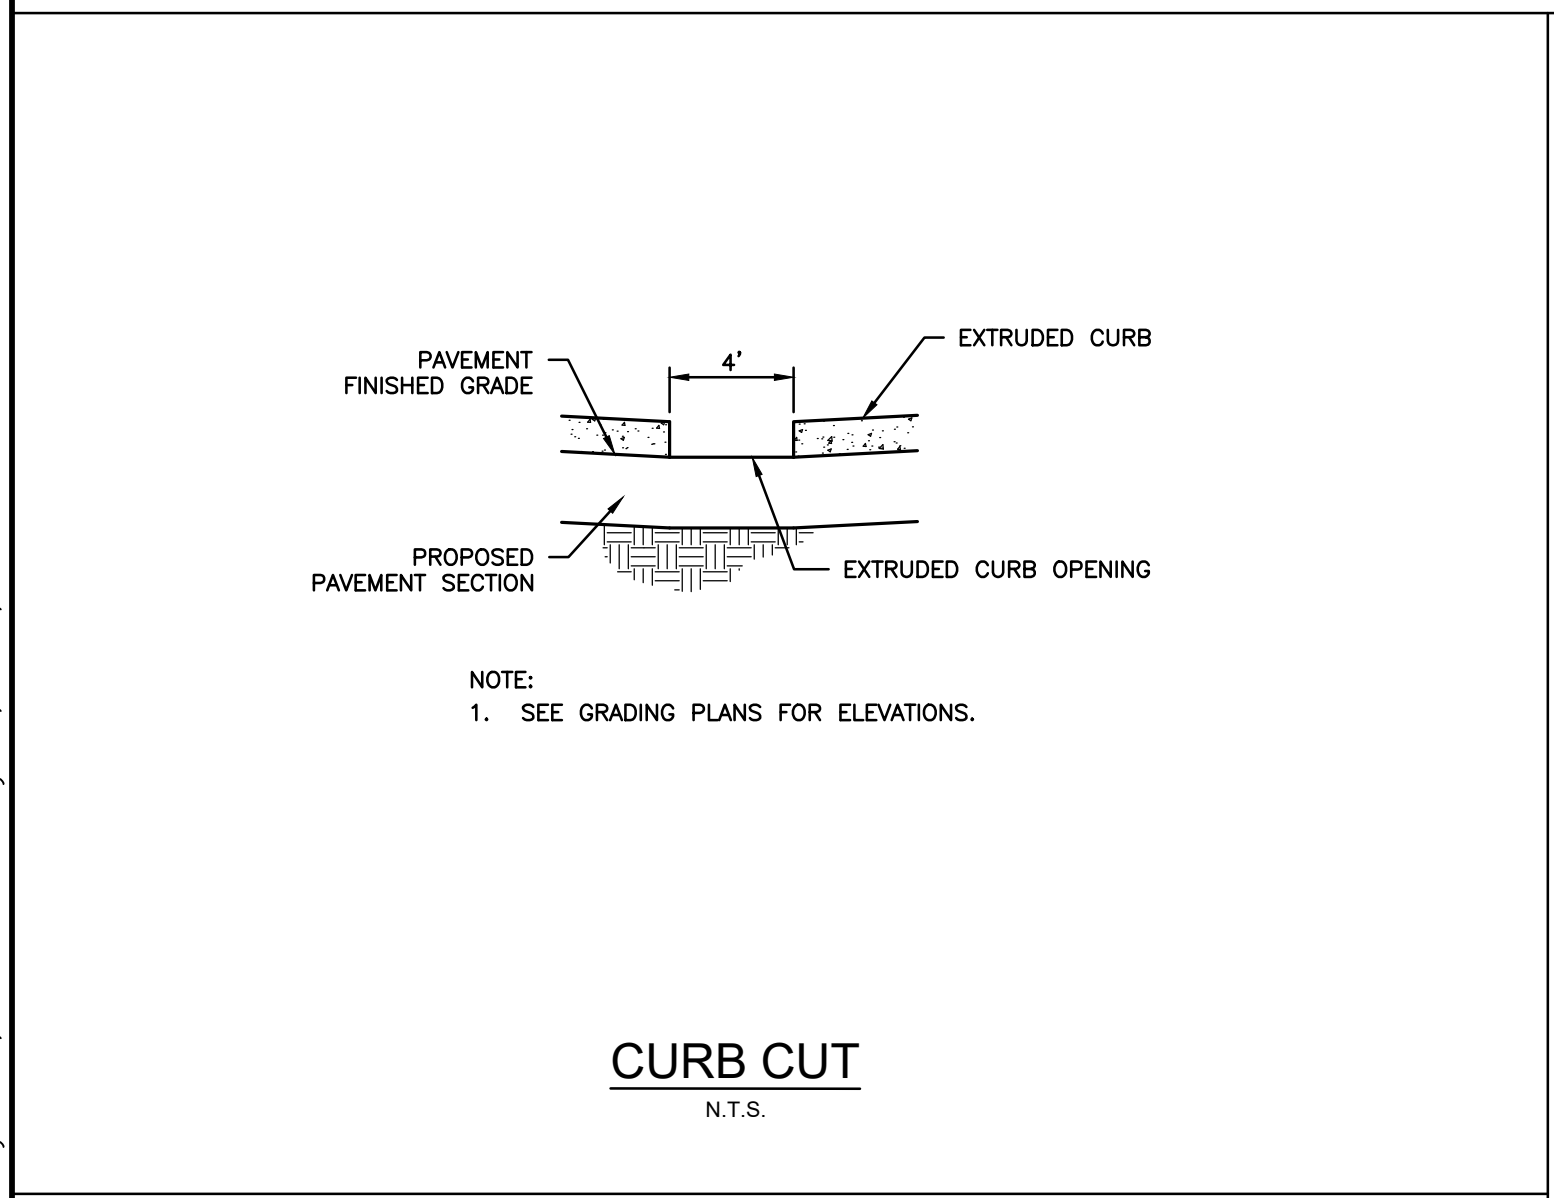

CURB CUT
N.T.S.

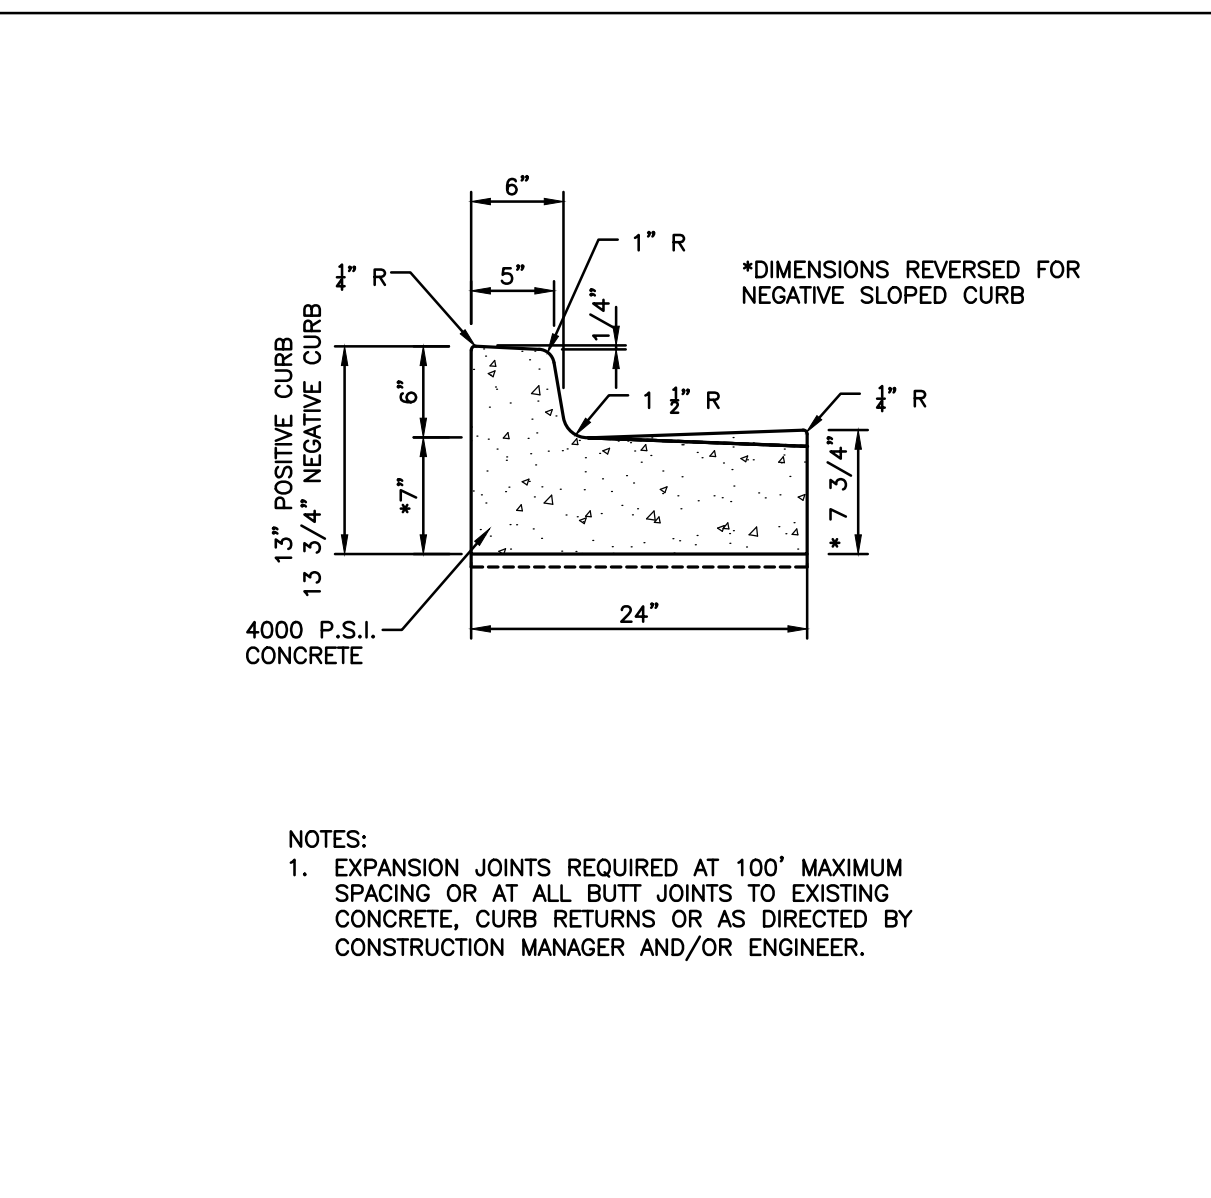

CONCRETE CURB AND GUTTER
N.T.S.

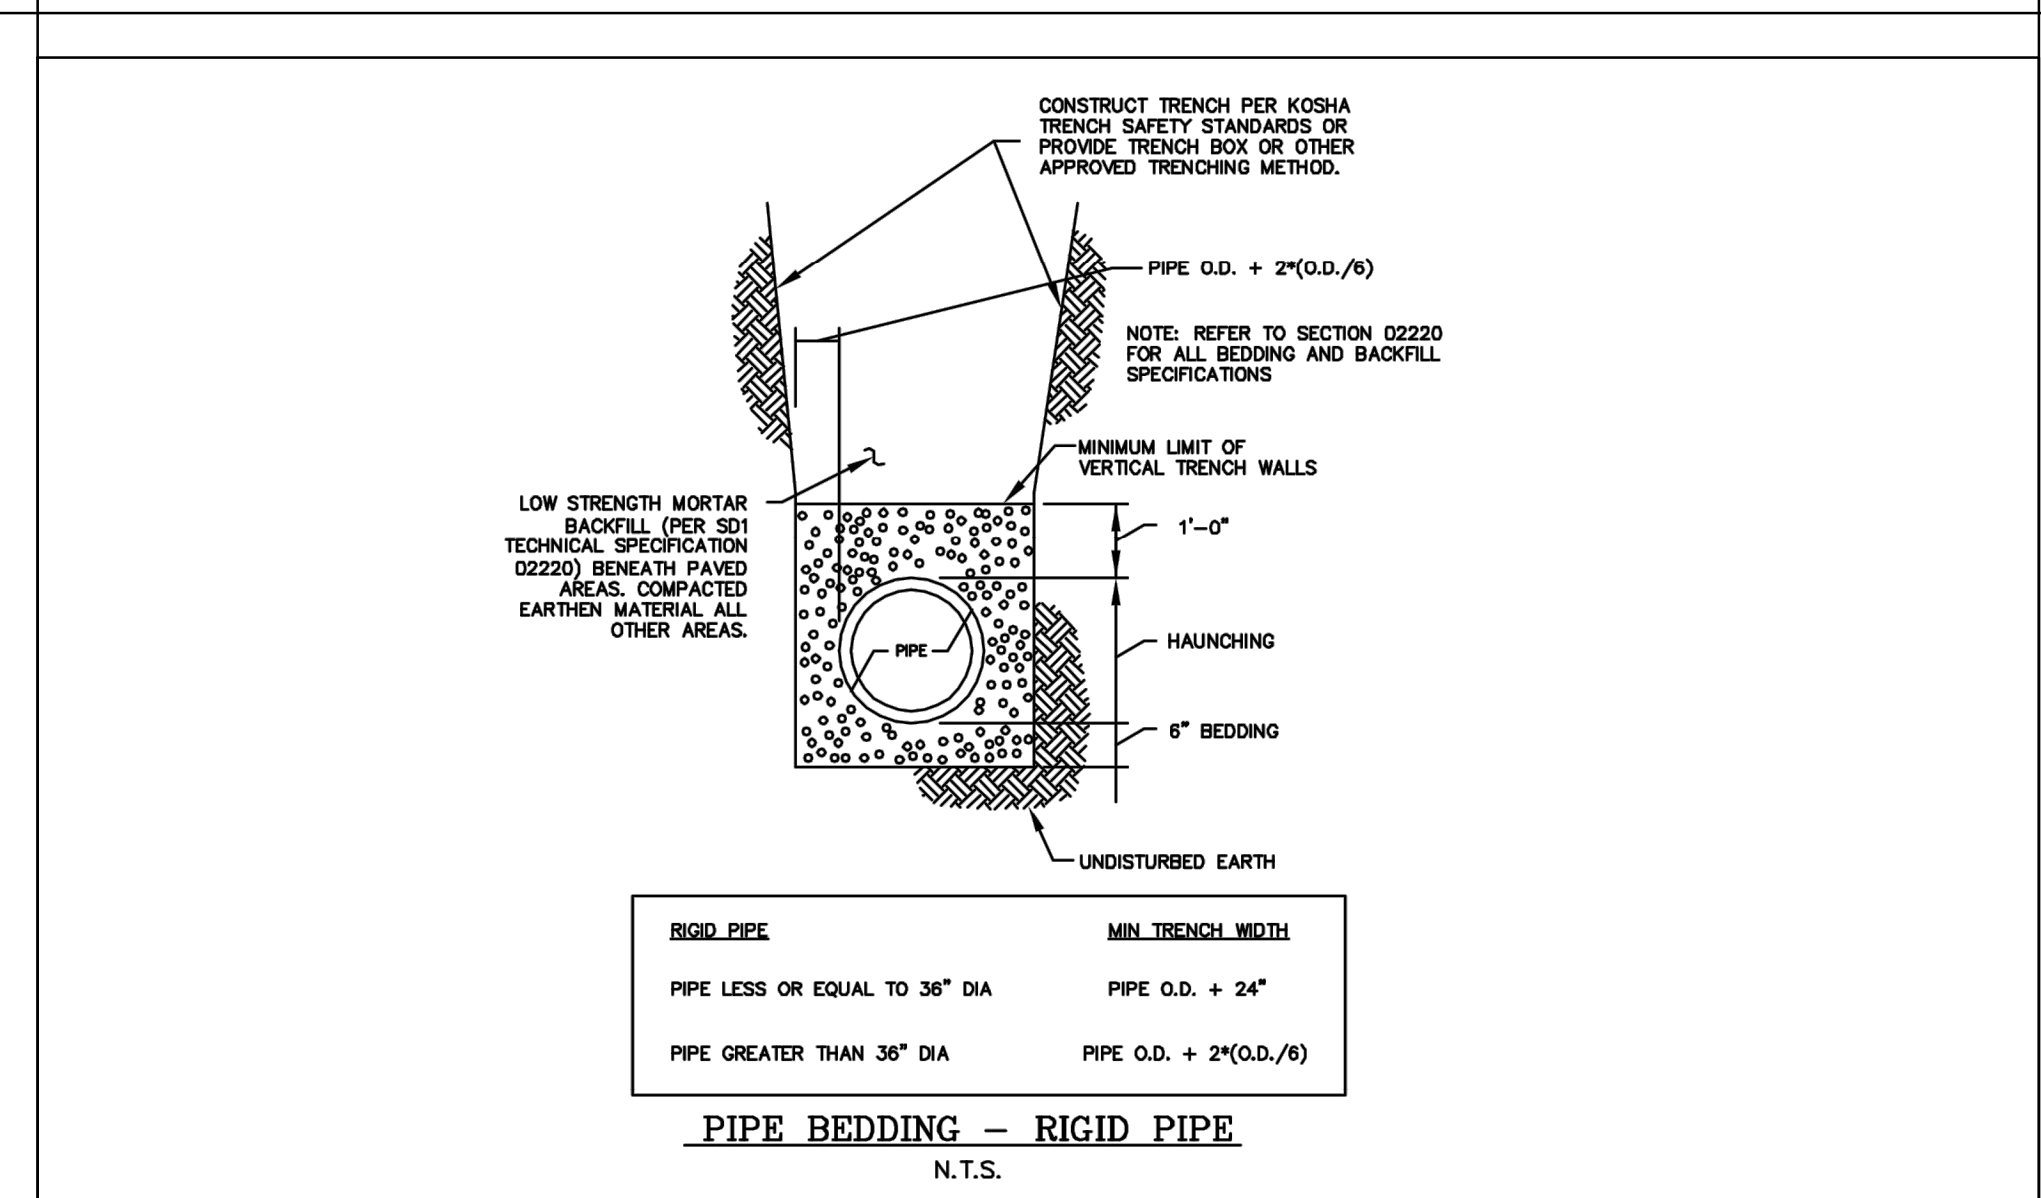


REVISION BY DATE

STANDARD DRAWING NO. 110


DATE: MARCH 2010

SANITATION DISTRICT NO. 1
 1045 Eaton Drive
 FT. Wright, Kentucky 41017
 Ph: (859) 578-7460
 Fax: (859) 331-2436


OPEN CUT PAVEMENT DETAIL
N.T.S.

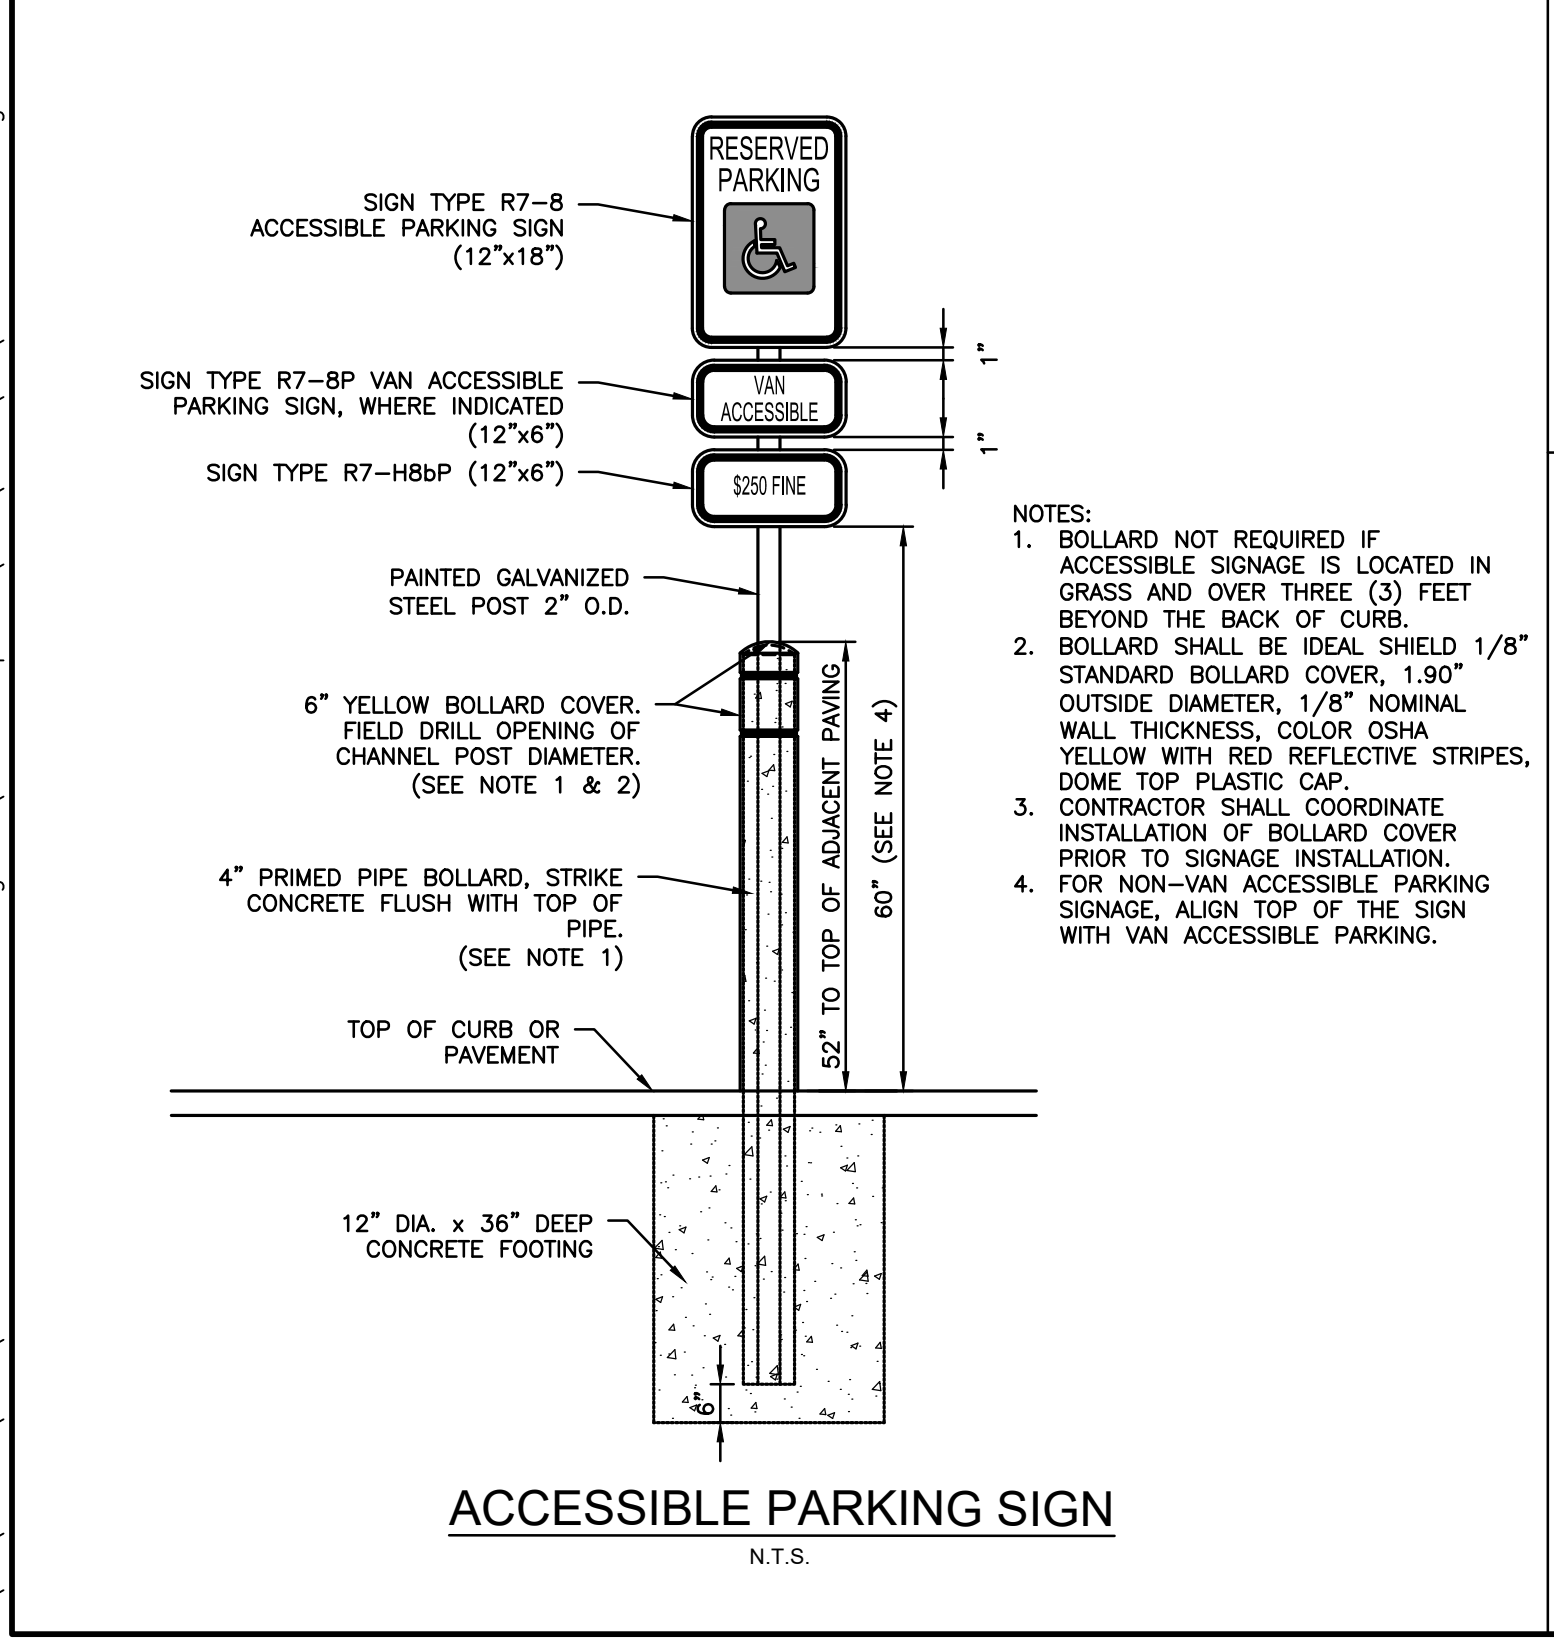


ACCESSIBLE PARKING SIGN
N.T.S.

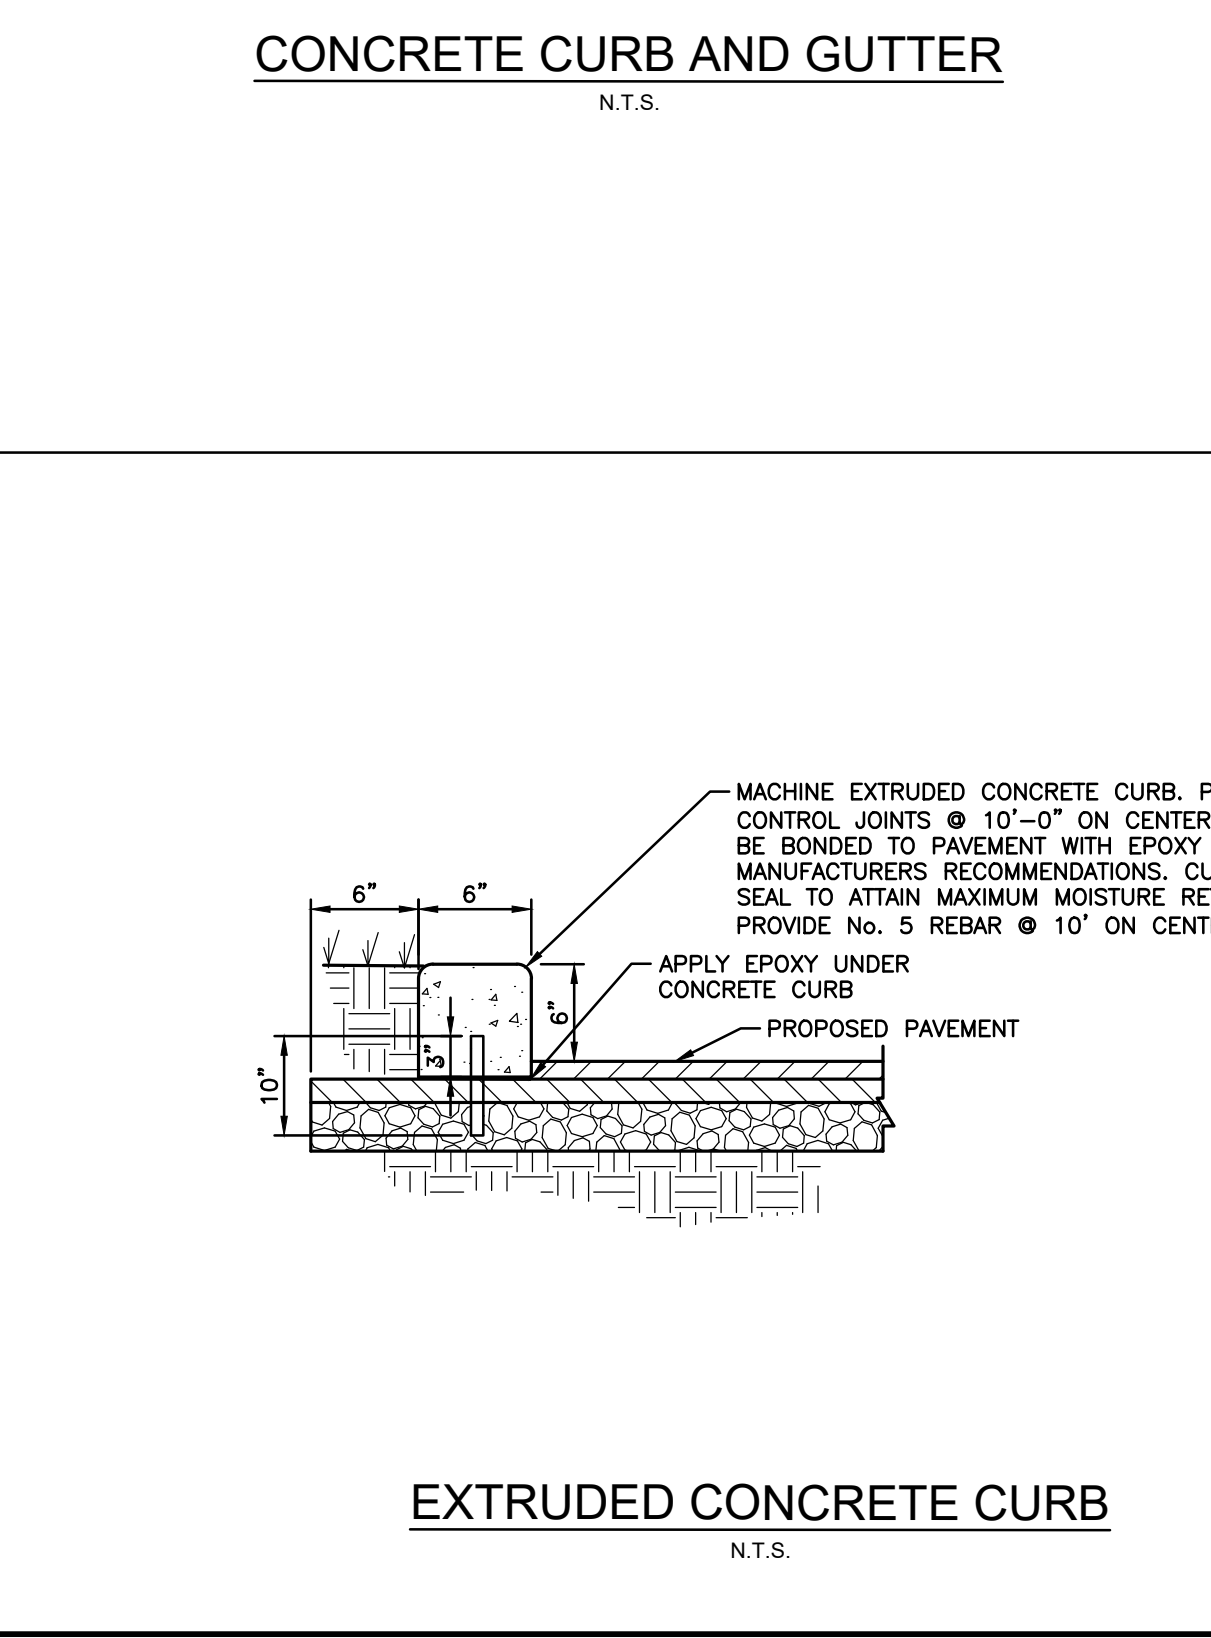


EXTRUDED CONCRETE CURB
N.T.S.

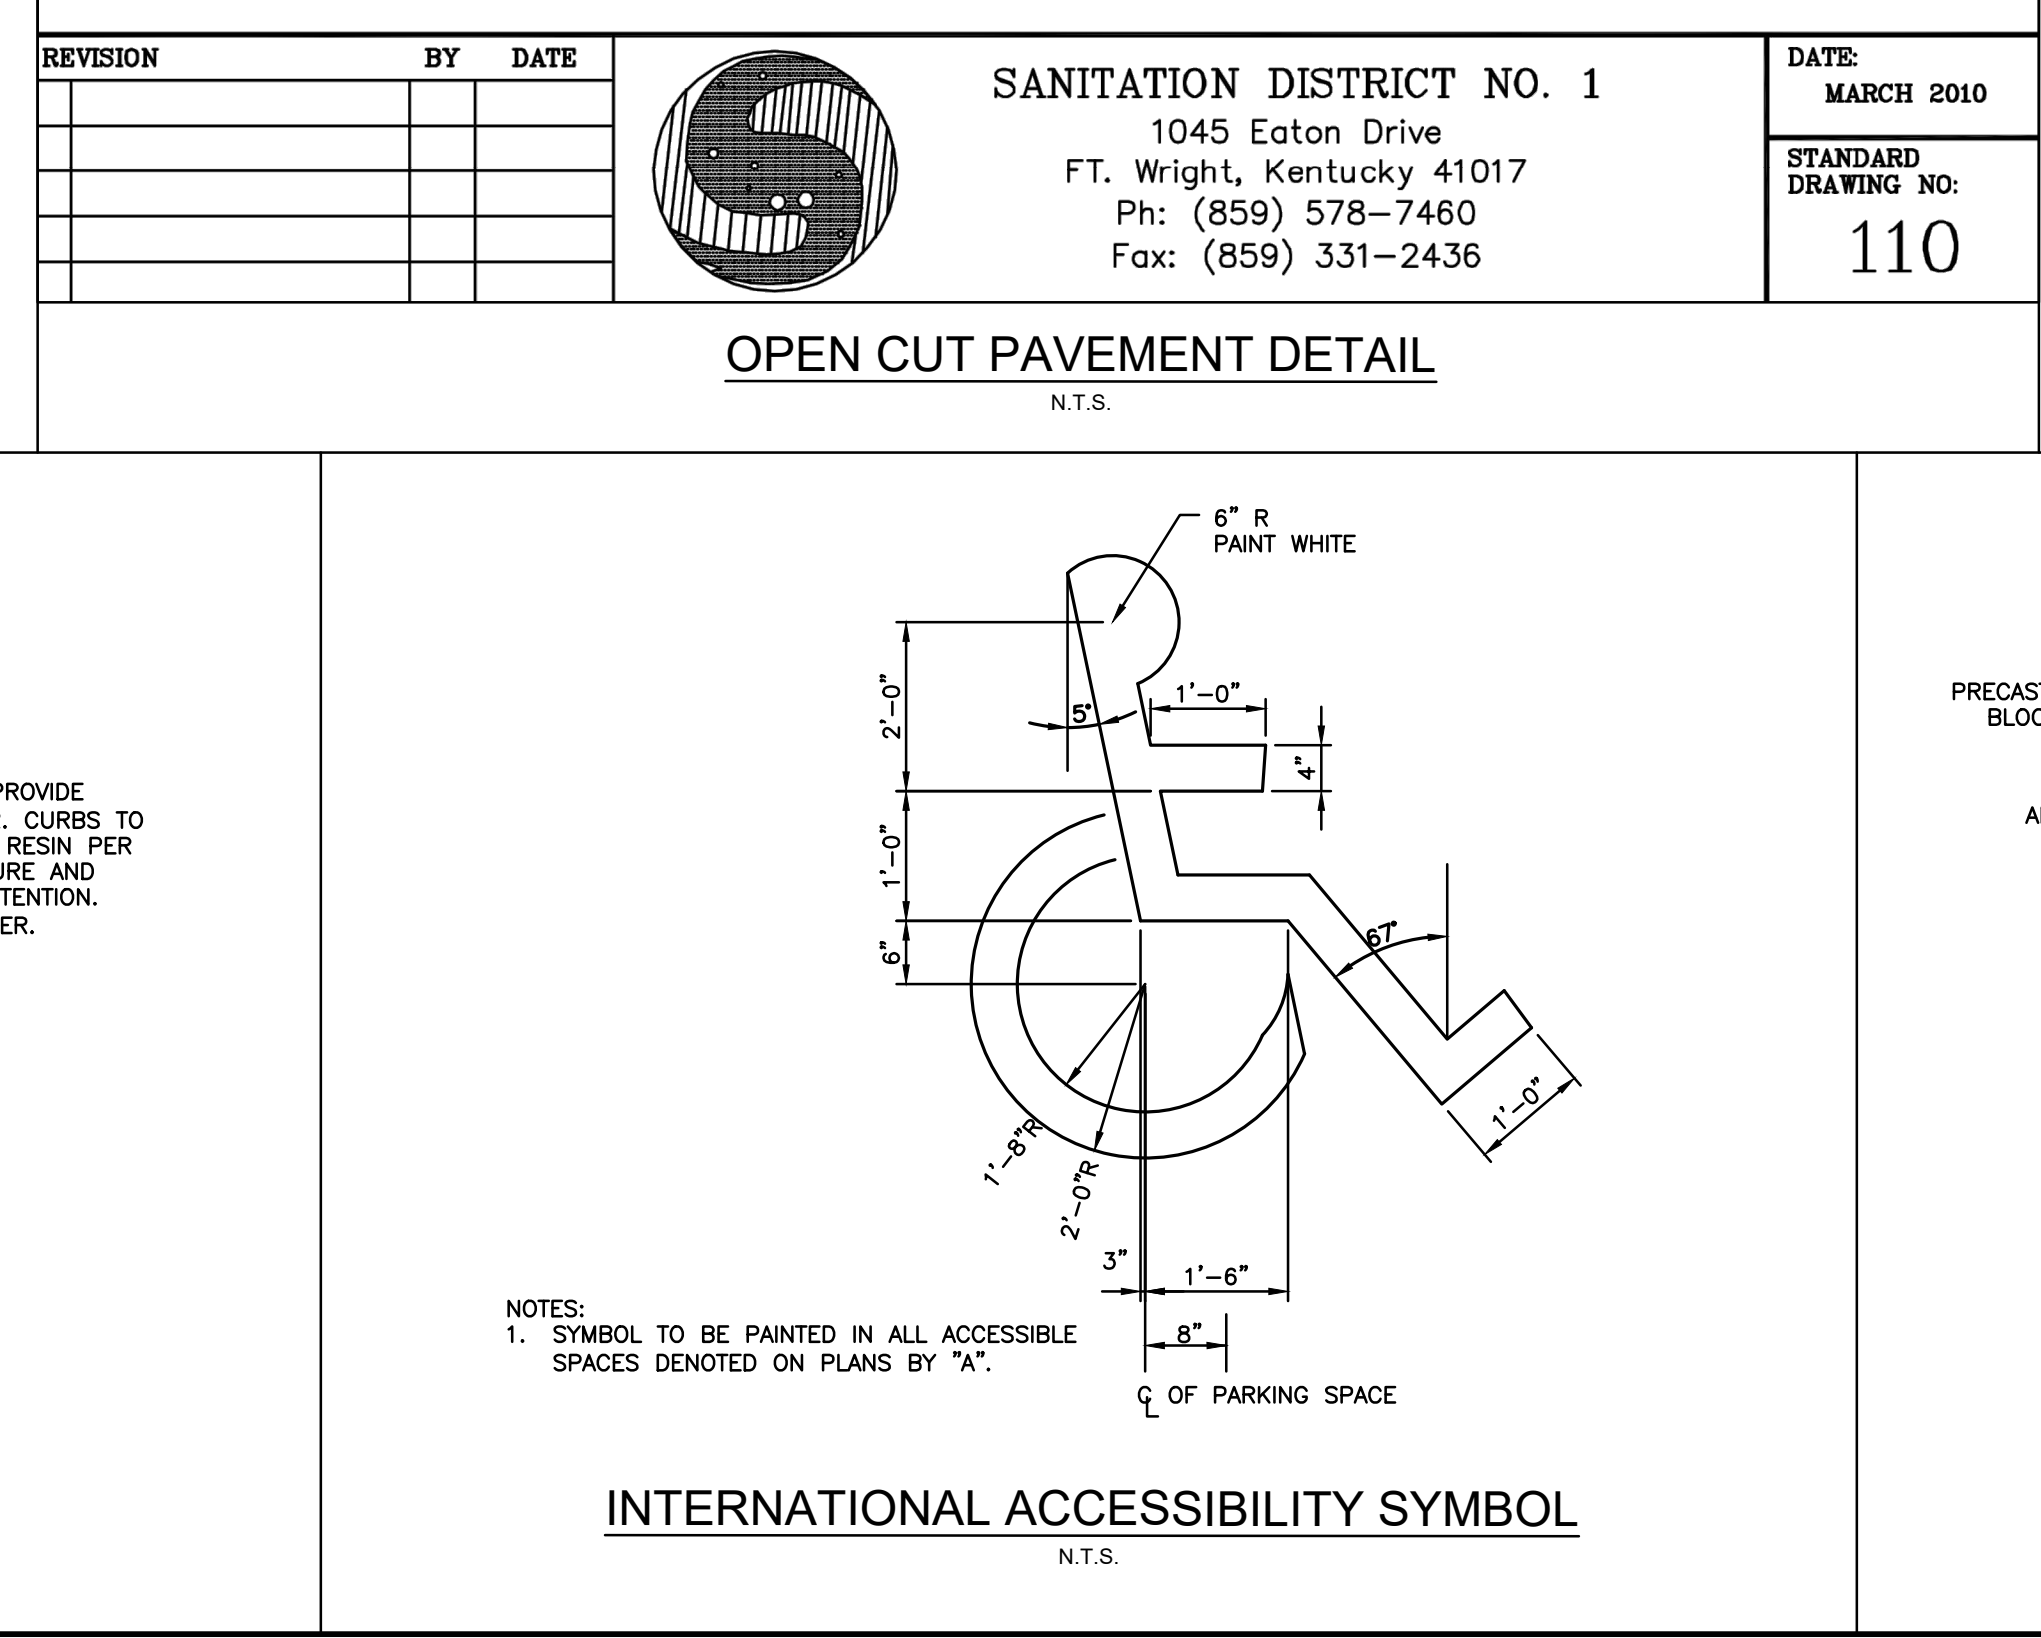


INTERNATIONAL ACCESSIBILITY SYMBOL
N.T.S.

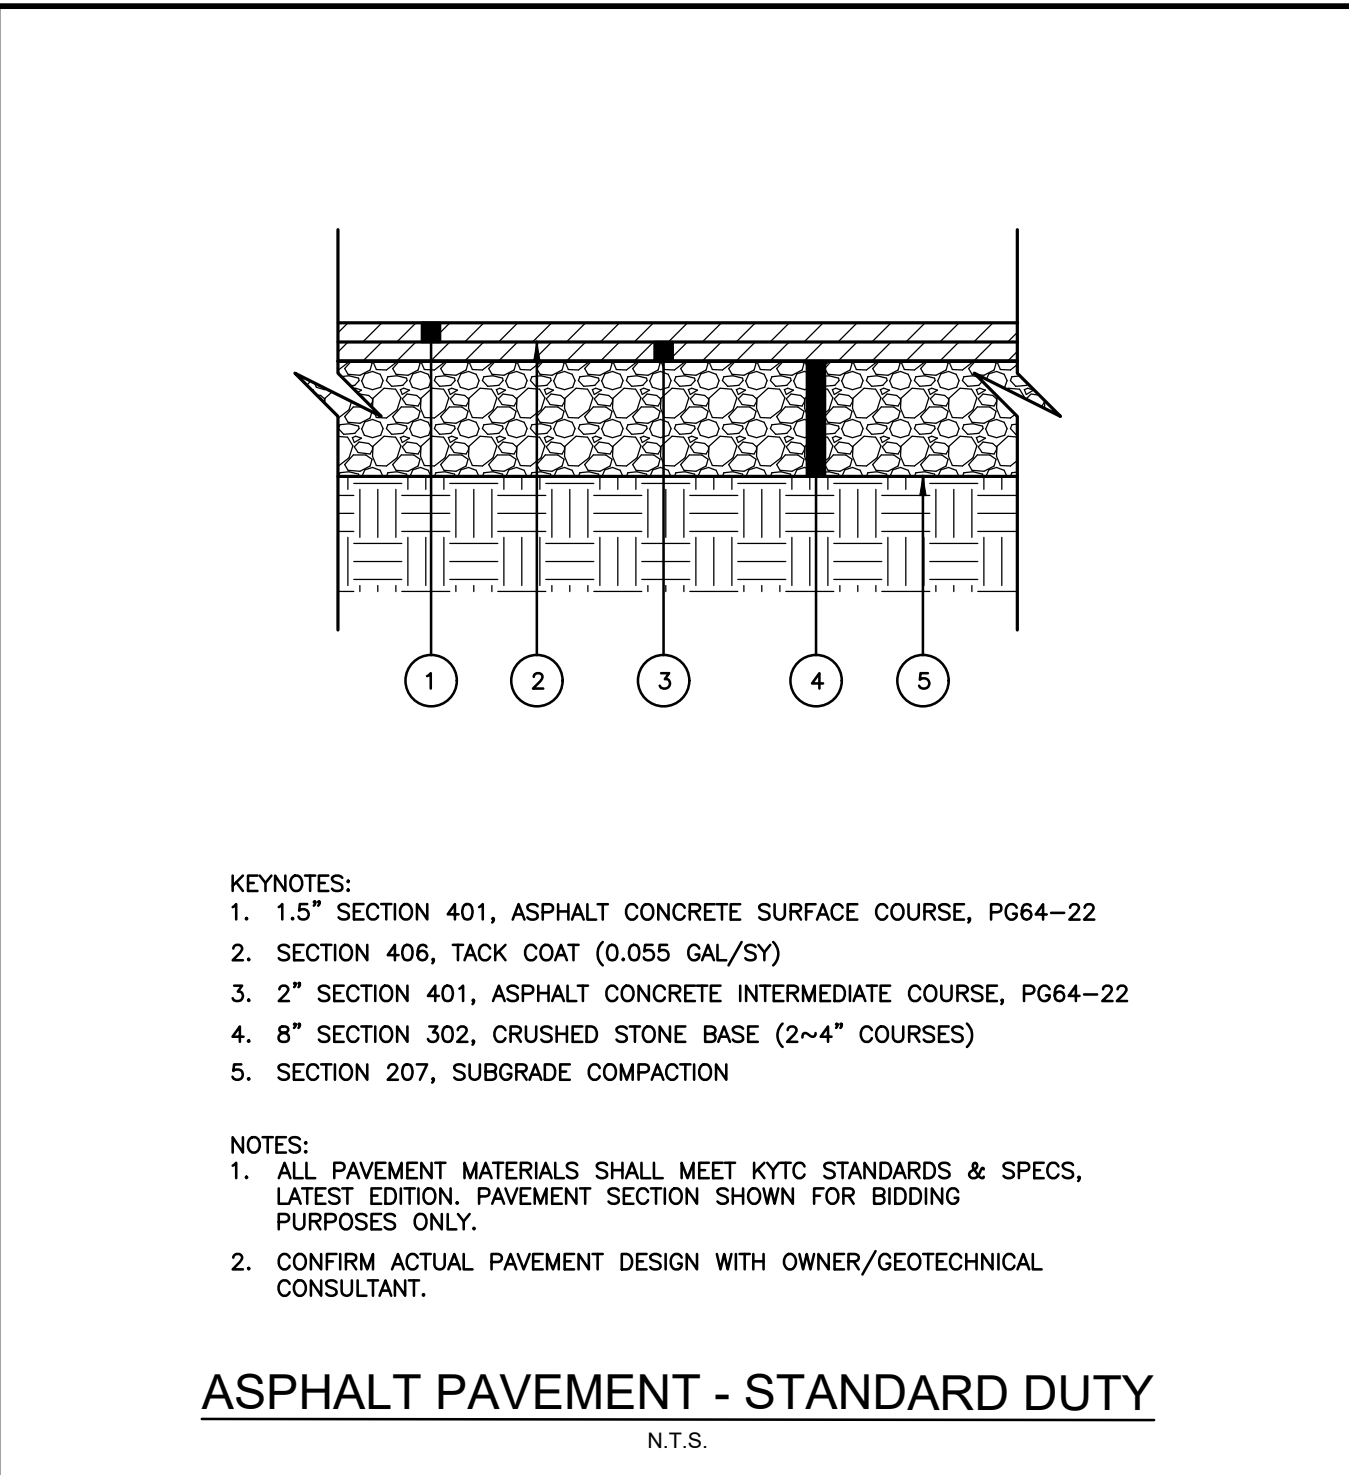

ASPHALT PAVEMENT - STANDARD DUTY
N.T.S.

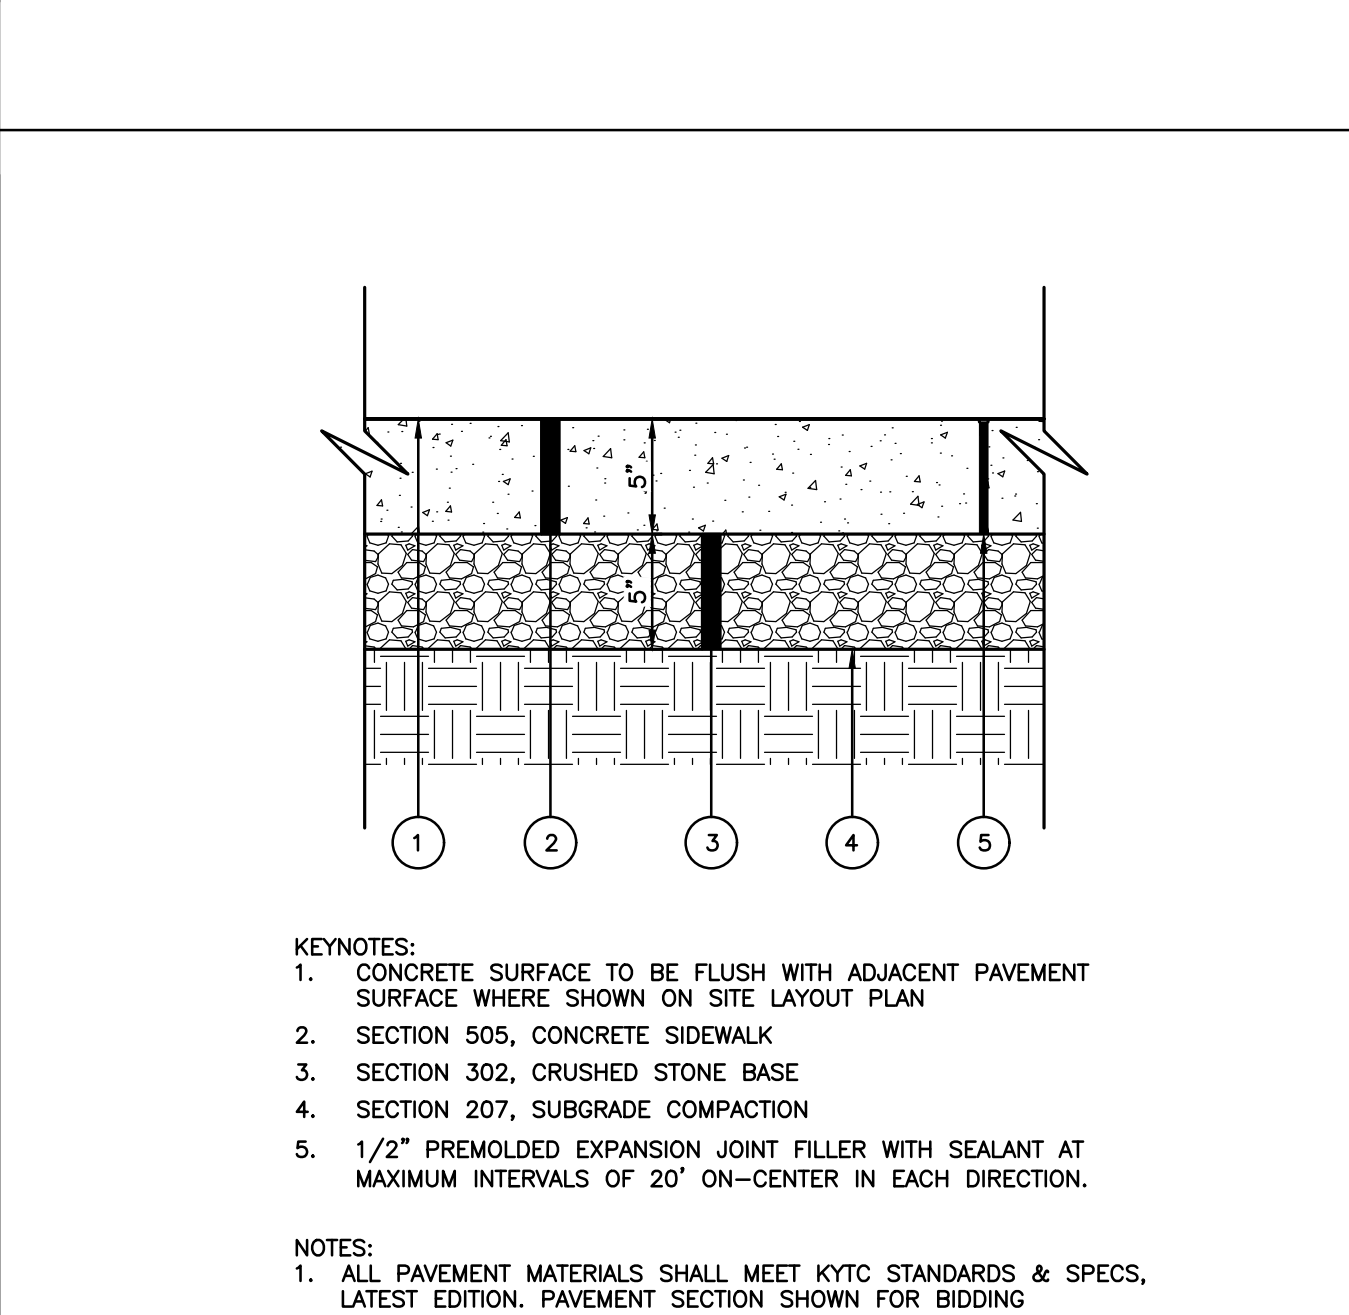

CONCRETE WALK
N.T.S.

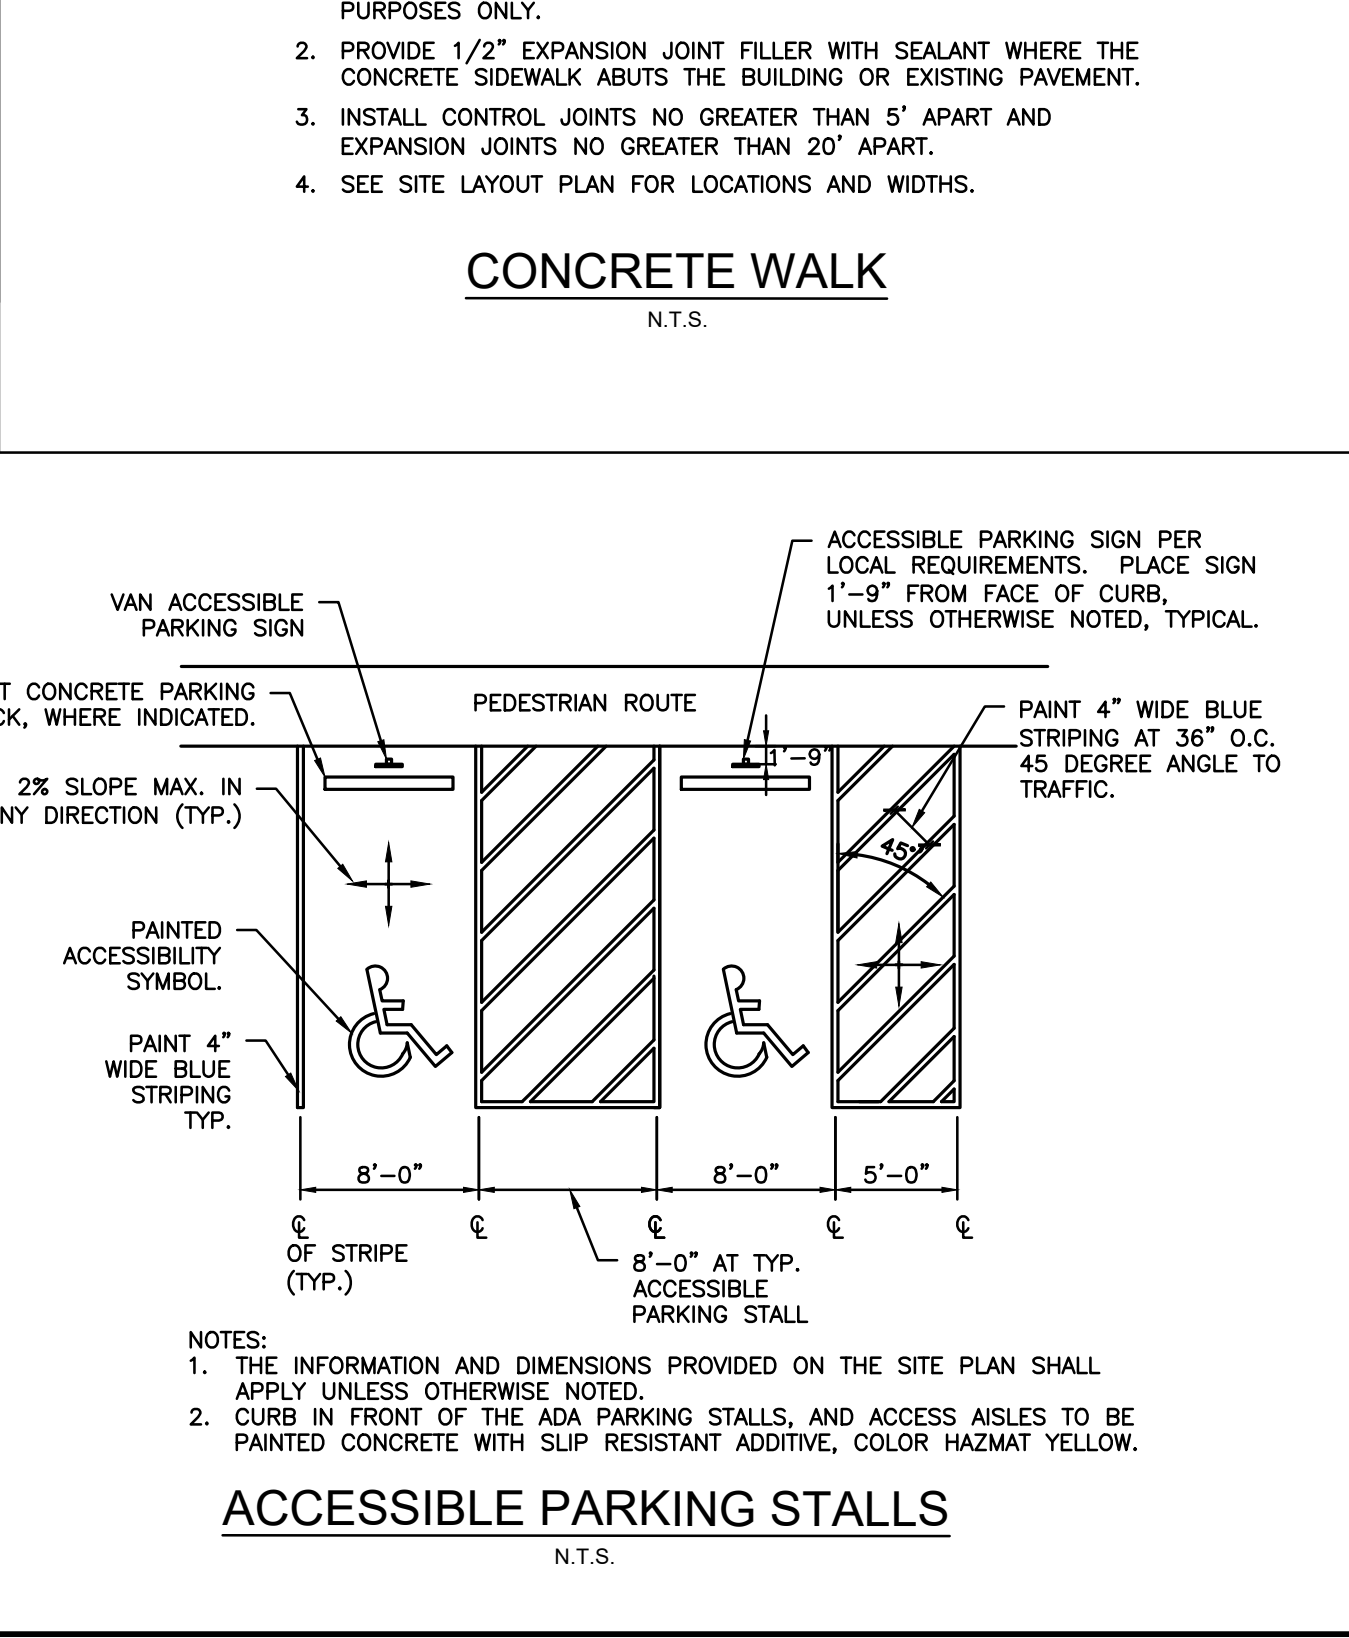

ACCESSIBLE PARKING STALLS
N.T.S.

REVISION BY DATE

PROJECT No: 081997

DATE: 7/13/21

DESIGNER: JMR

DR: JMR

CKD: SRK

1203 Walnut Street
 2nd Floor
 Cincinnati, OH 45202
 513.272.8300
 FAX: 937.461.0743

WOOLPERT
 ARCHITECTURAL ENGINEERING CONSULTANTS

**NKU HONORS HOUSE RENOVATIONS
 PARKING LOT IMPROVEMENTS**

1 LOUIE B NUNN DRIVE
 HIGHLAND HEIGHTS, KY 41099

CONSTRUCTION DETAILS

SHEET NO. **C-800**