


**CALLAHAN HALL
First Floor**

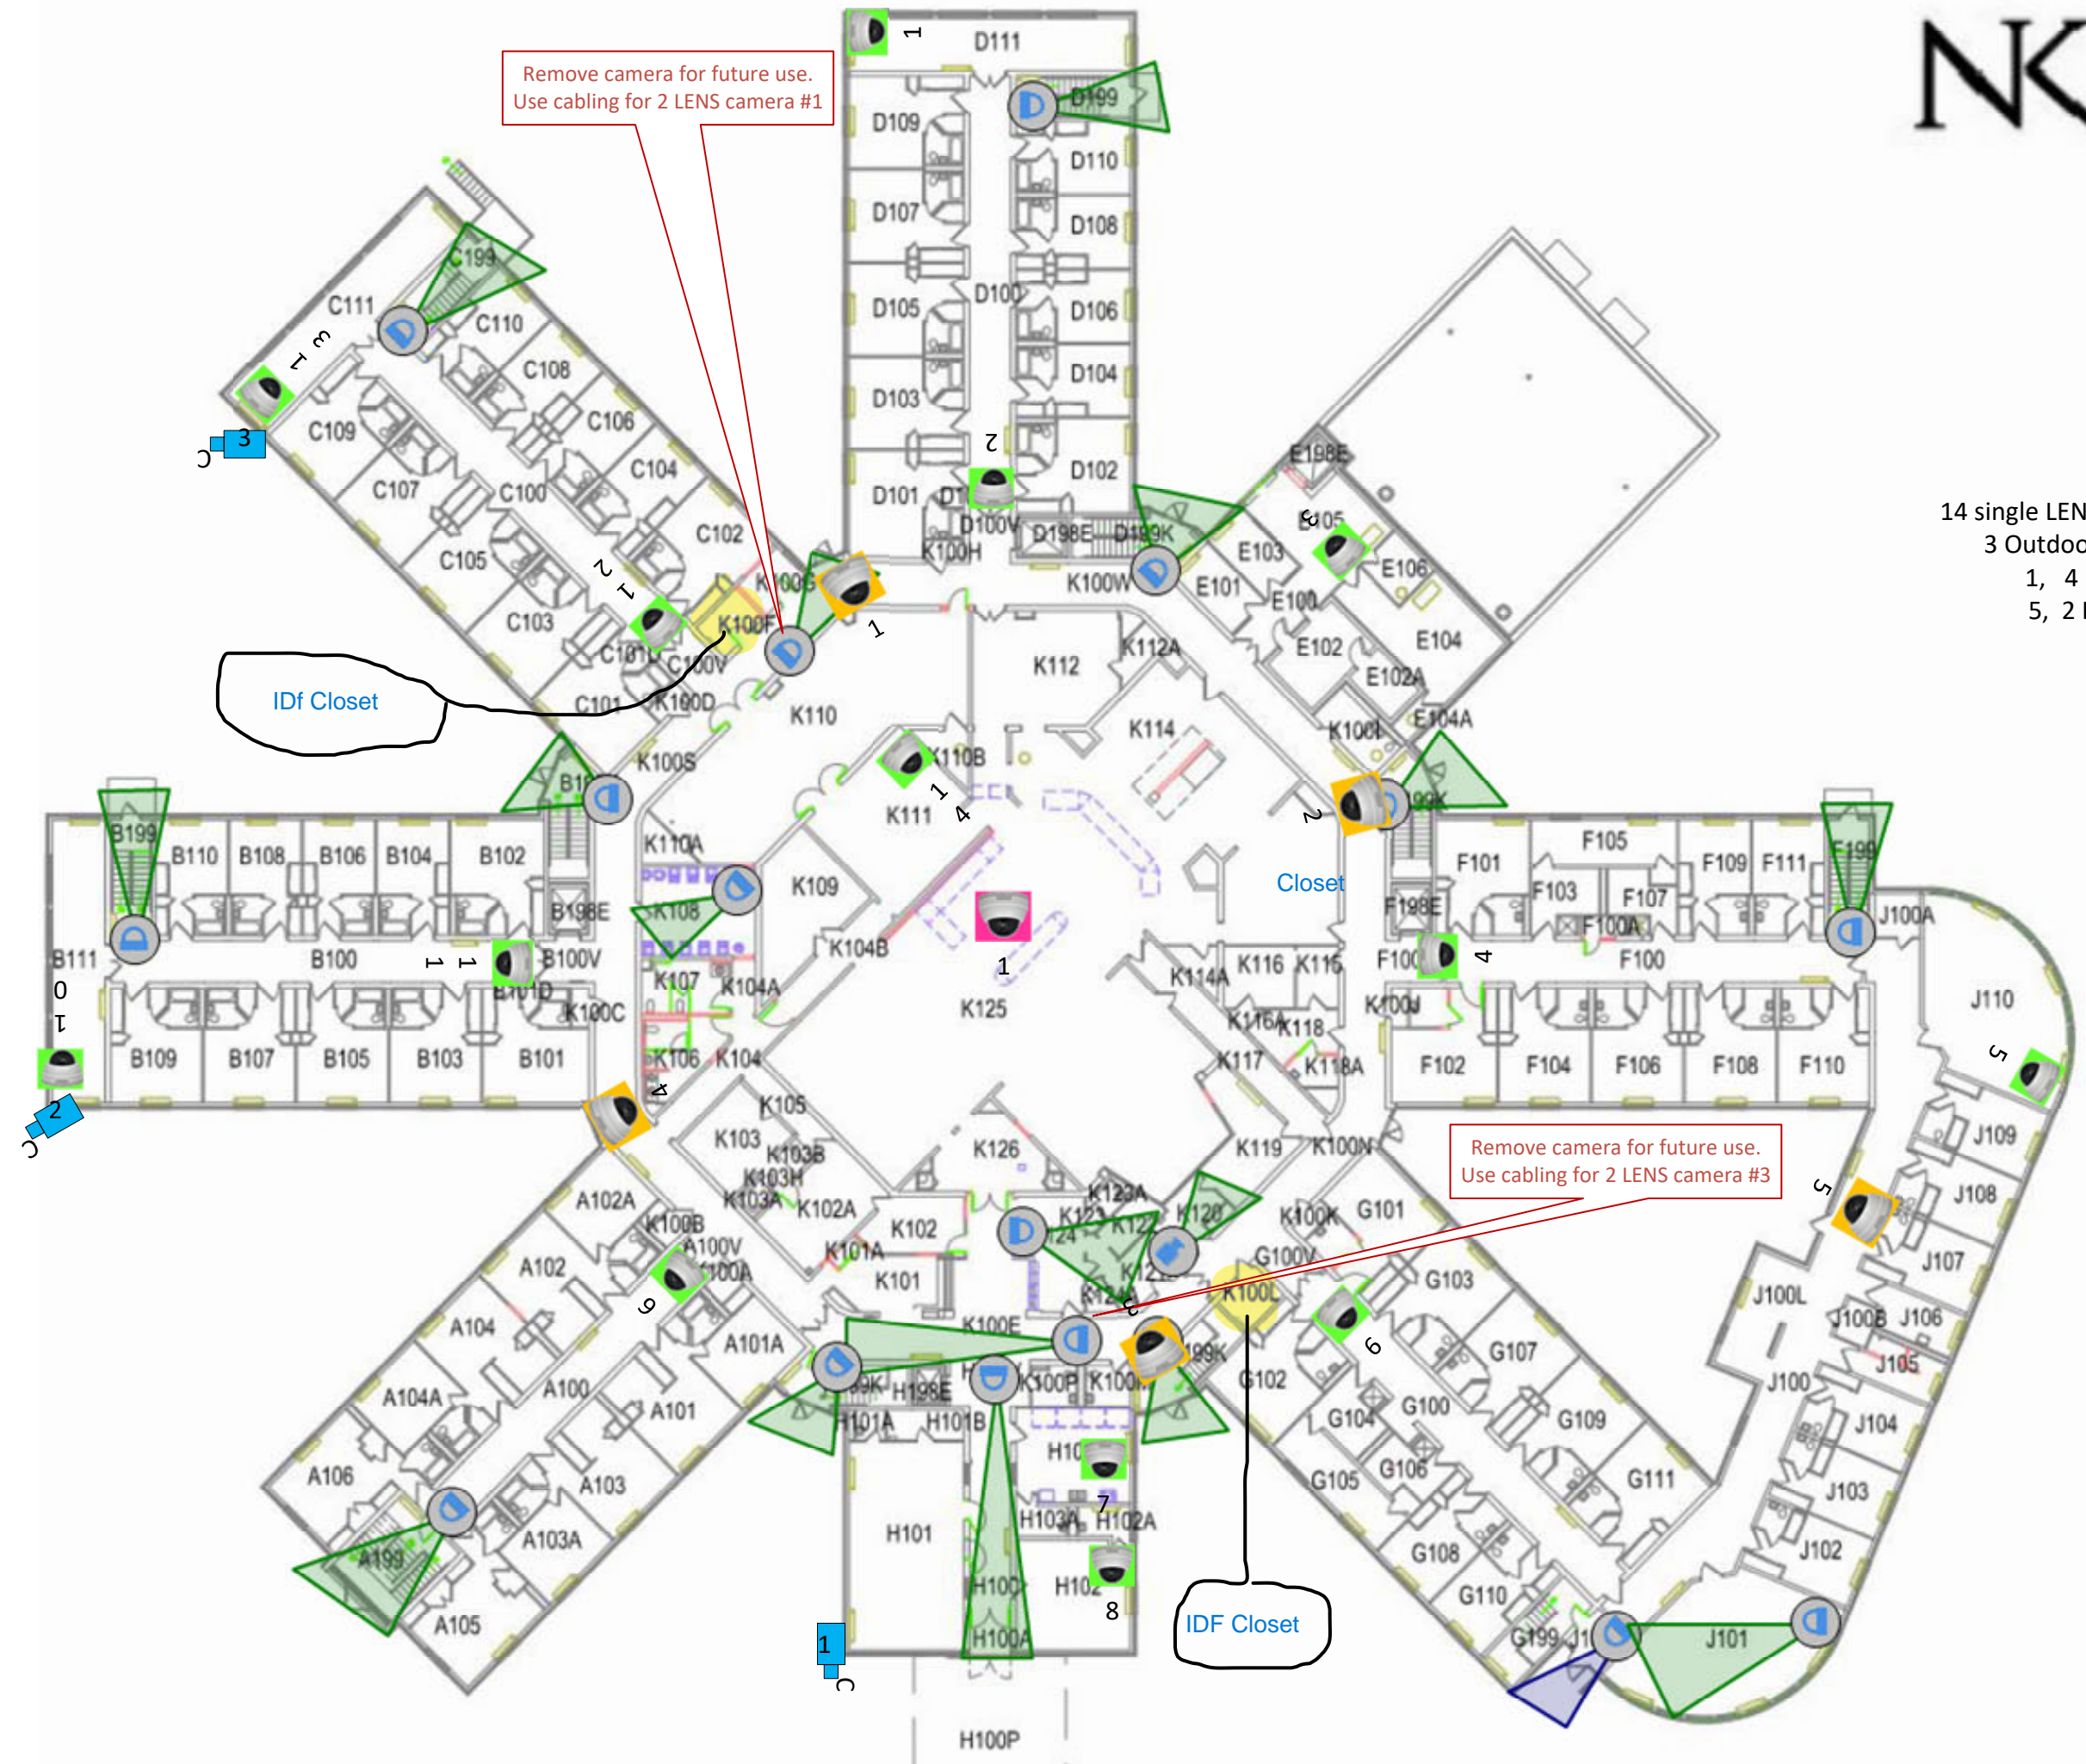

- 14 single LEN mini dome cameras
- 3 Outdoor Bullet cameras
- 1, 4 LENS camera
- 5, 2 LENS camera